

**THE COUNCIL OF THE BOROUGH OF STOCKTON-ON-TEES**

**(DURHAM STREET, STAMP STREET, BURGESS STREET, BISHOPTON LANE,  
PALMERSTON STREET, DOVECOT STREET, RUSSEL STREET, SYDNEY  
STREET, DIXON STREET, MELBOURNE STREET, PETCH STREET, SCARTH  
WALK AND FAGG STREET), STOCKTON TOWN CENTRE,  
STOCKTON-ON-TEES GATING ORDER 2008**

**HIGHWAYS ACT 1980 (incorporating The Clean Neighbourhoods and  
Environment Act 2005 Section 2)**

This Order is made by the Council of the Borough of Stockton-on-Tees ("The Council") under Section 129A of the Highways Act 1980 ("the 1980 Act") because the Council is satisfied that premises adjoining or adjacent to the highway are affected by crime or anti-social behaviour, the existence of the highway is facilitating that crime or anti-social behaviour and that it is expedient to make the Order for the purposes of reducing that crime or anti-social behaviour.

**BY THIS ORDER**

1. The public right of way along the highways (being back alleys) that run behind the full extent of the properties described in Schedule 1, and more particularly hatched red on the plan attached to this Order, shall be restricted at all times commencing on the date of the making of this Order
2. The restriction will continue for a minimum of 2 years and the continued need for the restricted access will be reviewed by the Council on an annual basis
3. Alternative routes can be accessed via the footpaths and roads described in Schedule 2
4. Those persons and groups described in Schedule 3 shall be exempt from the provisions of this Order
5. The installation, operation and maintenance of the gates at either or both ends of the highways for the enforcement of the restriction is hereby authorised

**SCHEDULE 1**

Properties to the rear of which rights of way are restricted:

2-28 Burgess Street (evens); access along side of 39 Durham Street; 1-5 Stamp Street (odds); 29-38 Durham Street; 100-108 Dovecot Street; 1-19 Dixon Street (odds); 21-33 Dixon Street (odds); 17-31 Scarth Walk (odds); access between 9 and 11 Petch Street; 35-45 Dixon Street (odds); 2-26 Petch Street (evens); 74-76 Dovecot Street (evens); 1-39 Palmerston Street (odds); 42-50 Sydney Street (evens).

**SCHEDULE 2**

Mill Street West; Burgess Street; Durham Street; Corporation Street; Bishopton Lane; Stamp Street; Melbourne Street; Dixon Street; Petch Street; Scarth Walk; Fagg Street; Dovecot Street; Palmerston Street; Russell Street; Sydney Street; Vane Street; Wellington Street and Nelson Terrace.

**SCHEDULE 3**

Emergency Service, Statutory Undertakers, Utility Service providers, persons acting in their capacity as Officers of the Council, persons and/or vehicles required in connection with essential maintenance work, residents of properties whose access to the rear of their property is affected by the installation of the gates.

The barriers to be erected to give effect to this Order shall be maintained by the Council. If you need to contact the Council regarding the condition of the gates please telephone Care For Your Area on 01642 391959


Dated this 13 day of February 2009

Executed as a deed by affixing the Common Seal of the Council of the Borough of Stockton-on-Tees in the presence of:

Authorised Officer of the Council



40536  
FUNCTION 216  
Pg 145

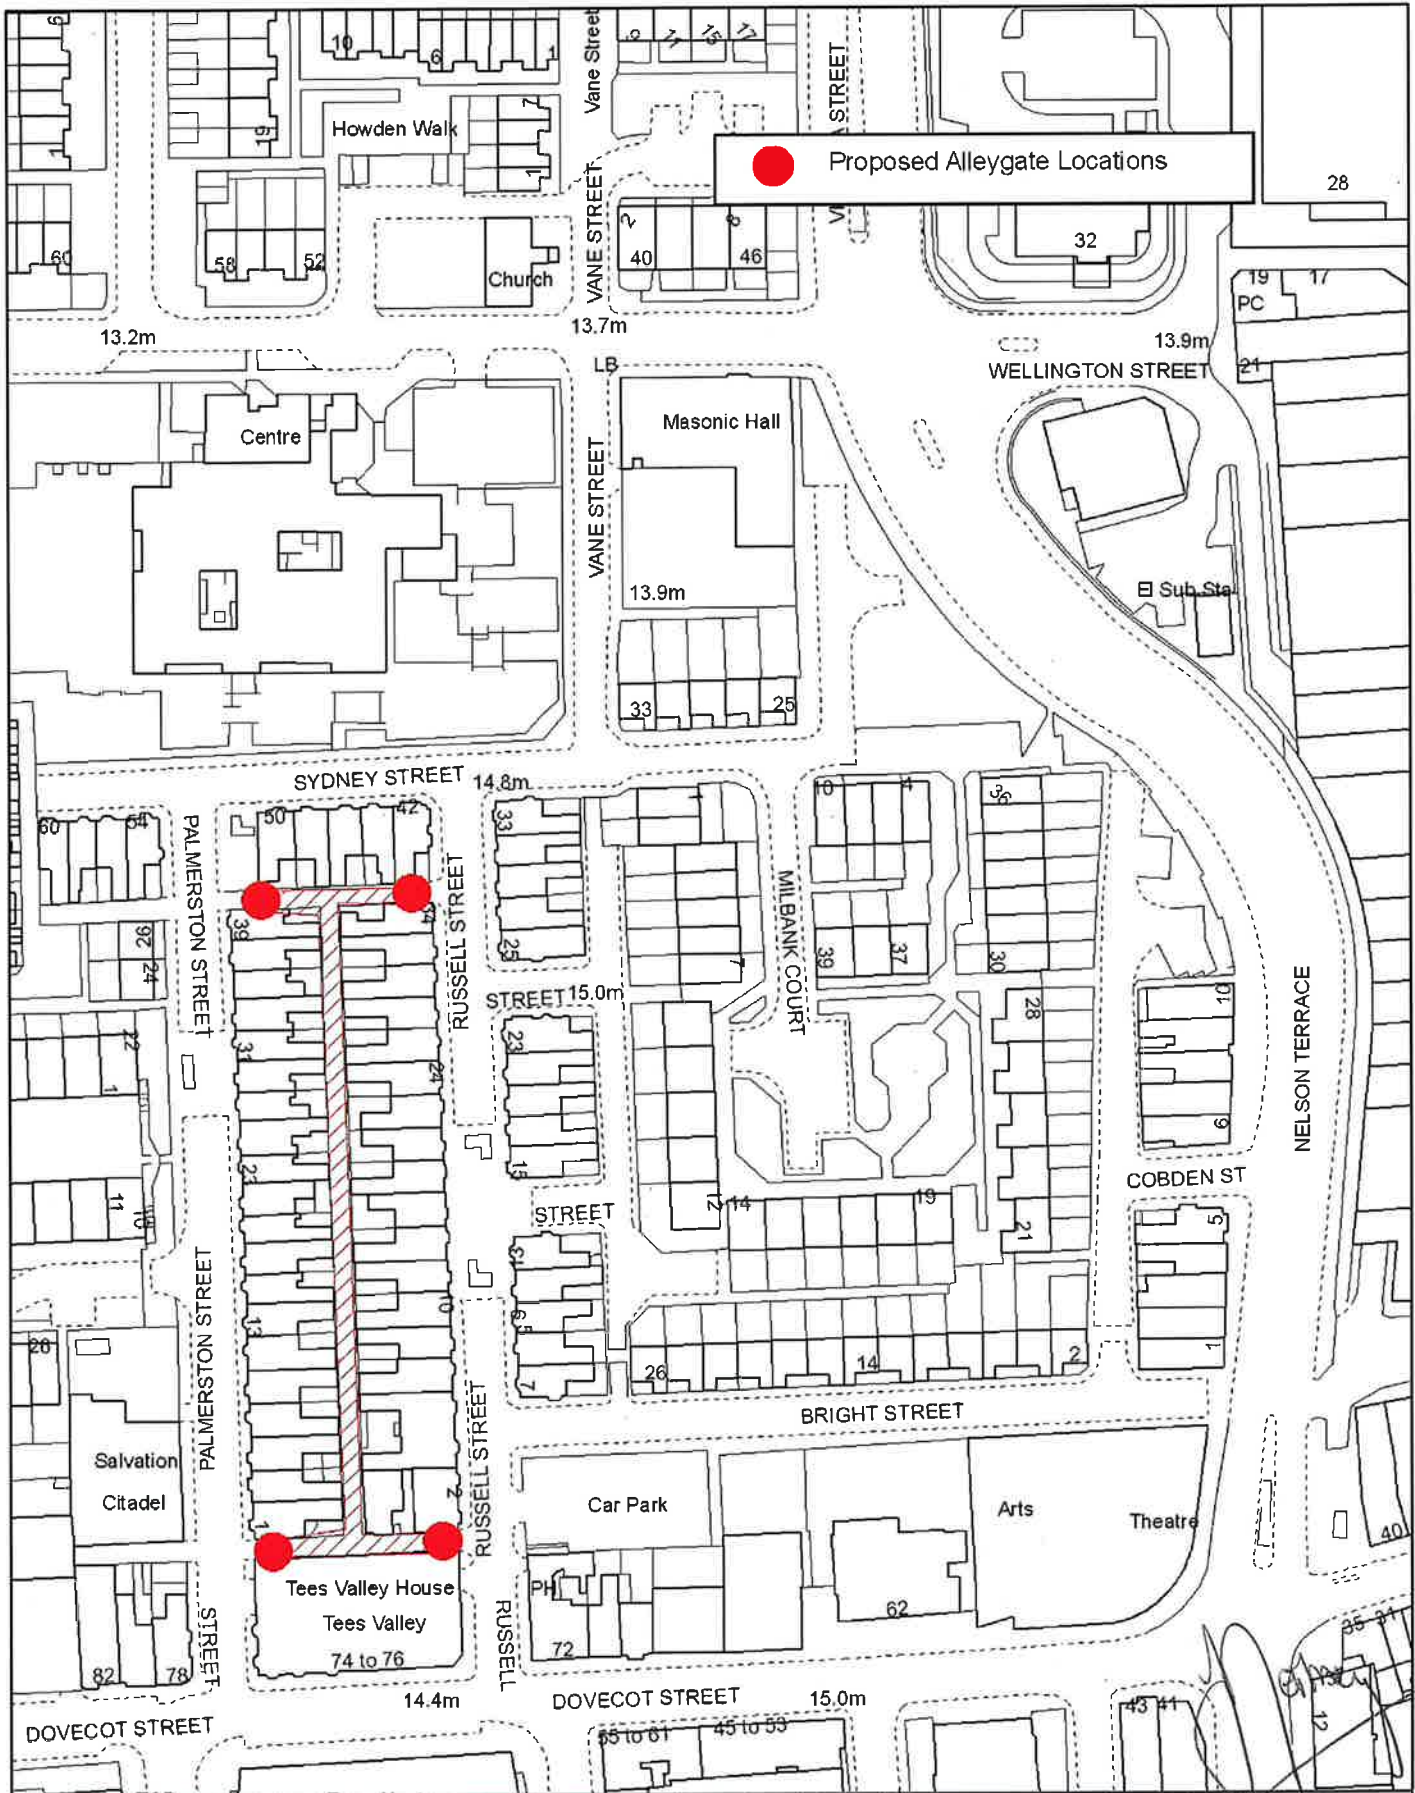

 Proposed Alleygate Locations



Development & Neighbourhood Services  
Corporate Director: N Schneider

Head of Performance & Business Services: S Daniels  
Municipal Buildings, Church Road,  
Stockton-on-Tees, TS18 1LE  
Telephone: (01642) 383939

This map is reproduced from Ordnance Survey material with the permission of Ordnance Survey on behalf of the Controller of Her Majesty's Stationery Office.  
© Crown copyright.  
Unauthorised reproduction infringes Crown copyright and may lead to prosecution or civil proceedings.  
Stockton-on-Tees Borough Council 100023297 2007

Title Proposed Alleygate Locations  
Stockton Town Centre

Date July 2008

Drawing No: D11\_01\_03

Scale 1:1,250



# Stockton-on-Tees

BOROUGH COUNCIL

Title Proposed Alleygate Locations  
Stockton Town Centre

Development & Neighbourhood Services  
Corporate Director: N Schneider  
Head of Performance & Business Services: S Daniels  
Municipal Buildings, Church Road  
Stockton-on-Tees, TS18 1LE  
Telephone: (01642) 393939

Date July 2008


Drawing No: D11\_01\_02

Scale 1:1,250

This map is reproduced from Ordnance Survey material with the permission of Ordnance Survey on behalf of the Controller of Her Majesty's Stationery Office.  
© Crown copyright.  
Unauthorized reproduction infringes Crown copyright and may lead to prosecution or civil proceedings.  
Stockton-on-Tees Borough Council 100023297 2007



● Town House  
● Proposed Alleygate Locations

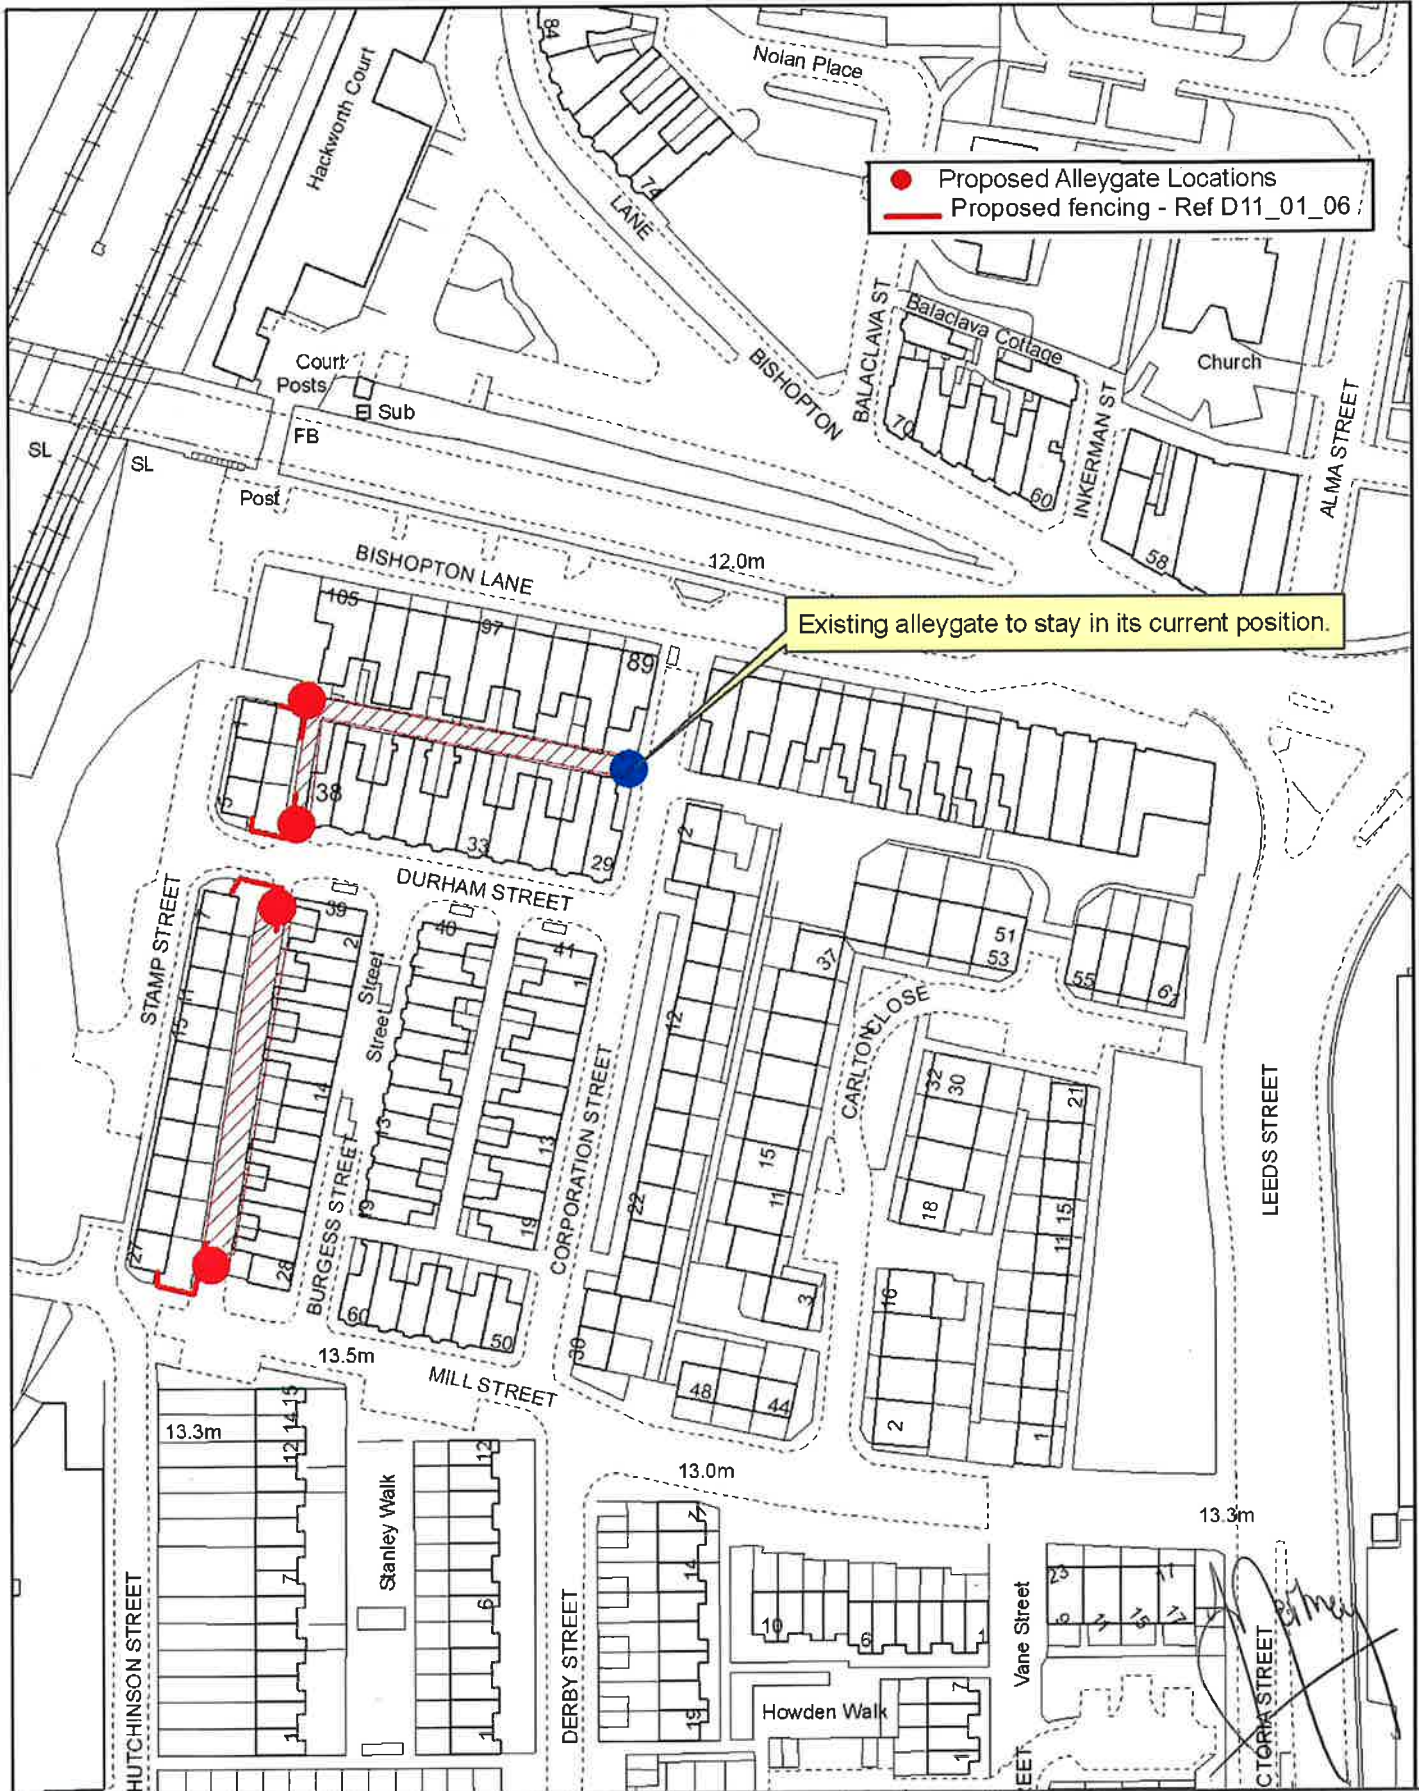

● Proposed Alleygate Locations  
 Proposed fencing - Ref D11\_01\_06

Existing alleygate to stay in its current position.

 <p><b>Stockton-on-Tees</b> BOROUGH COUNCIL</p>	<p>Development &amp; Neighbourhood Services Corporate Director: N Schneider</p> <p>Head of Performance &amp; Business Services: S Daniels Municipal Buildings, Church Road, Stockton-on-Tees. TS18 1LE Telephone: (01642) 393939</p>	<p>This map is reproduced from Ordnance Survey material with the permission of Ordnance Survey on behalf of the Controller of Her Majesty's Stationery Office. © Crown copyright. Unauthorised reproduction infringes Crown copyright and may lead to prosecution or civil proceedings. Stockton-on-Tees Borough Council 100023297 2007</p>	
<p>Title Proposed Alleygate Locations Stockton Town Centre (Plan 2)</p>	<p>Date July 2008</p>	<p>Drawing No: D11_01_01</p>	<p>Scale 1:1,250</p>