

THE COUNCIL OF THE BOROUGH OF STOCKTON-ON-TEES

(OXBRIDGE LANE, WINDSOR ROAD, HAMPTON ROAD, RICHMOND ROAD) OXBRIDGE, STOCKTON-ON-TEES GATING ORDER 2007

HIGHWAYS ACT 1980 (incorporating The Clean Neighbourhoods and Environment Act 2005 Section 2)

This Order is made by the Council of the Borough of Stockton-on-Tees ("The Council") under Section 129A of the Highways Act 1980 ("the 1980 Act") because the Council is satisfied that premises adjoining or adjacent to the highway are affected by crime or anti-social behaviour, the existence of the highway is facilitating that crime or anti-social behaviour and that it is expedient to make the Order for the purposes of reducing that crime or anti-social behaviour.

BY THIS ORDER

6. The public right of way along the highways (being back alleys) that run behind the full extent of the properties described in Schedule 1, and more particularly delineated on the plan attached to this Order, shall be restricted at all times commencing on the date of the making of this Order
7. The restriction will continue for a minimum of 2 years and the continued need for the restricted access will be reviewed by the Council on an annual basis
8. Alternative routes can be accessed via the footpaths and roads described in Schedule 2
9. Those persons and groups described in Schedule 3 shall be exempt from the provisions of this Order
10. The installation, operation and maintenance of the gates at either or both ends of the highways for the enforcement of the restriction is hereby authorised

SCHEDULE 1

Highways affected by this Order:

5-69 Richmond Road (odd); 9-87 Hampton Road including access between 59 & 61 Hampton Road; 2-56 Hampton Road; 58-104 Hampton Road (even); 1-49 Windsor Road including access between 43 & 45 Windsor Road and 51-101 Windsor Road; 50-58 Oxbridge Lane and 60-68 Oxbridge Lane.

SCHEDULE 2

Richmond Road, Hampton Road, Windsor Road and Oxbridge Lane.

SCHEDULE 3


Emergency Service, Statutory Undertakers, Utility Service providers, persons acting in their capacity as Officers of the Council, persons and/or vehicles required in connection with essential maintenance work and residents of properties described in Schedule 1.


The barriers to be erected to give effect to this Order shall be maintained by the Council. If you need to contact the Council regarding the condition of the gates please telephone Care For Your Area on 01642 391959

Dated this 4 day of December 2007

Executed as a deed by affixing the Common Seal of
the Council of the Borough of Stockton-on-Tees
in the presence of:

Authorised Officer of the Council

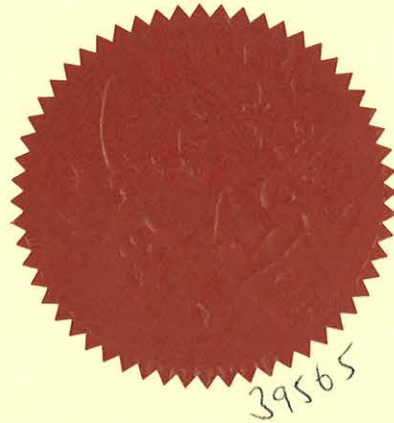

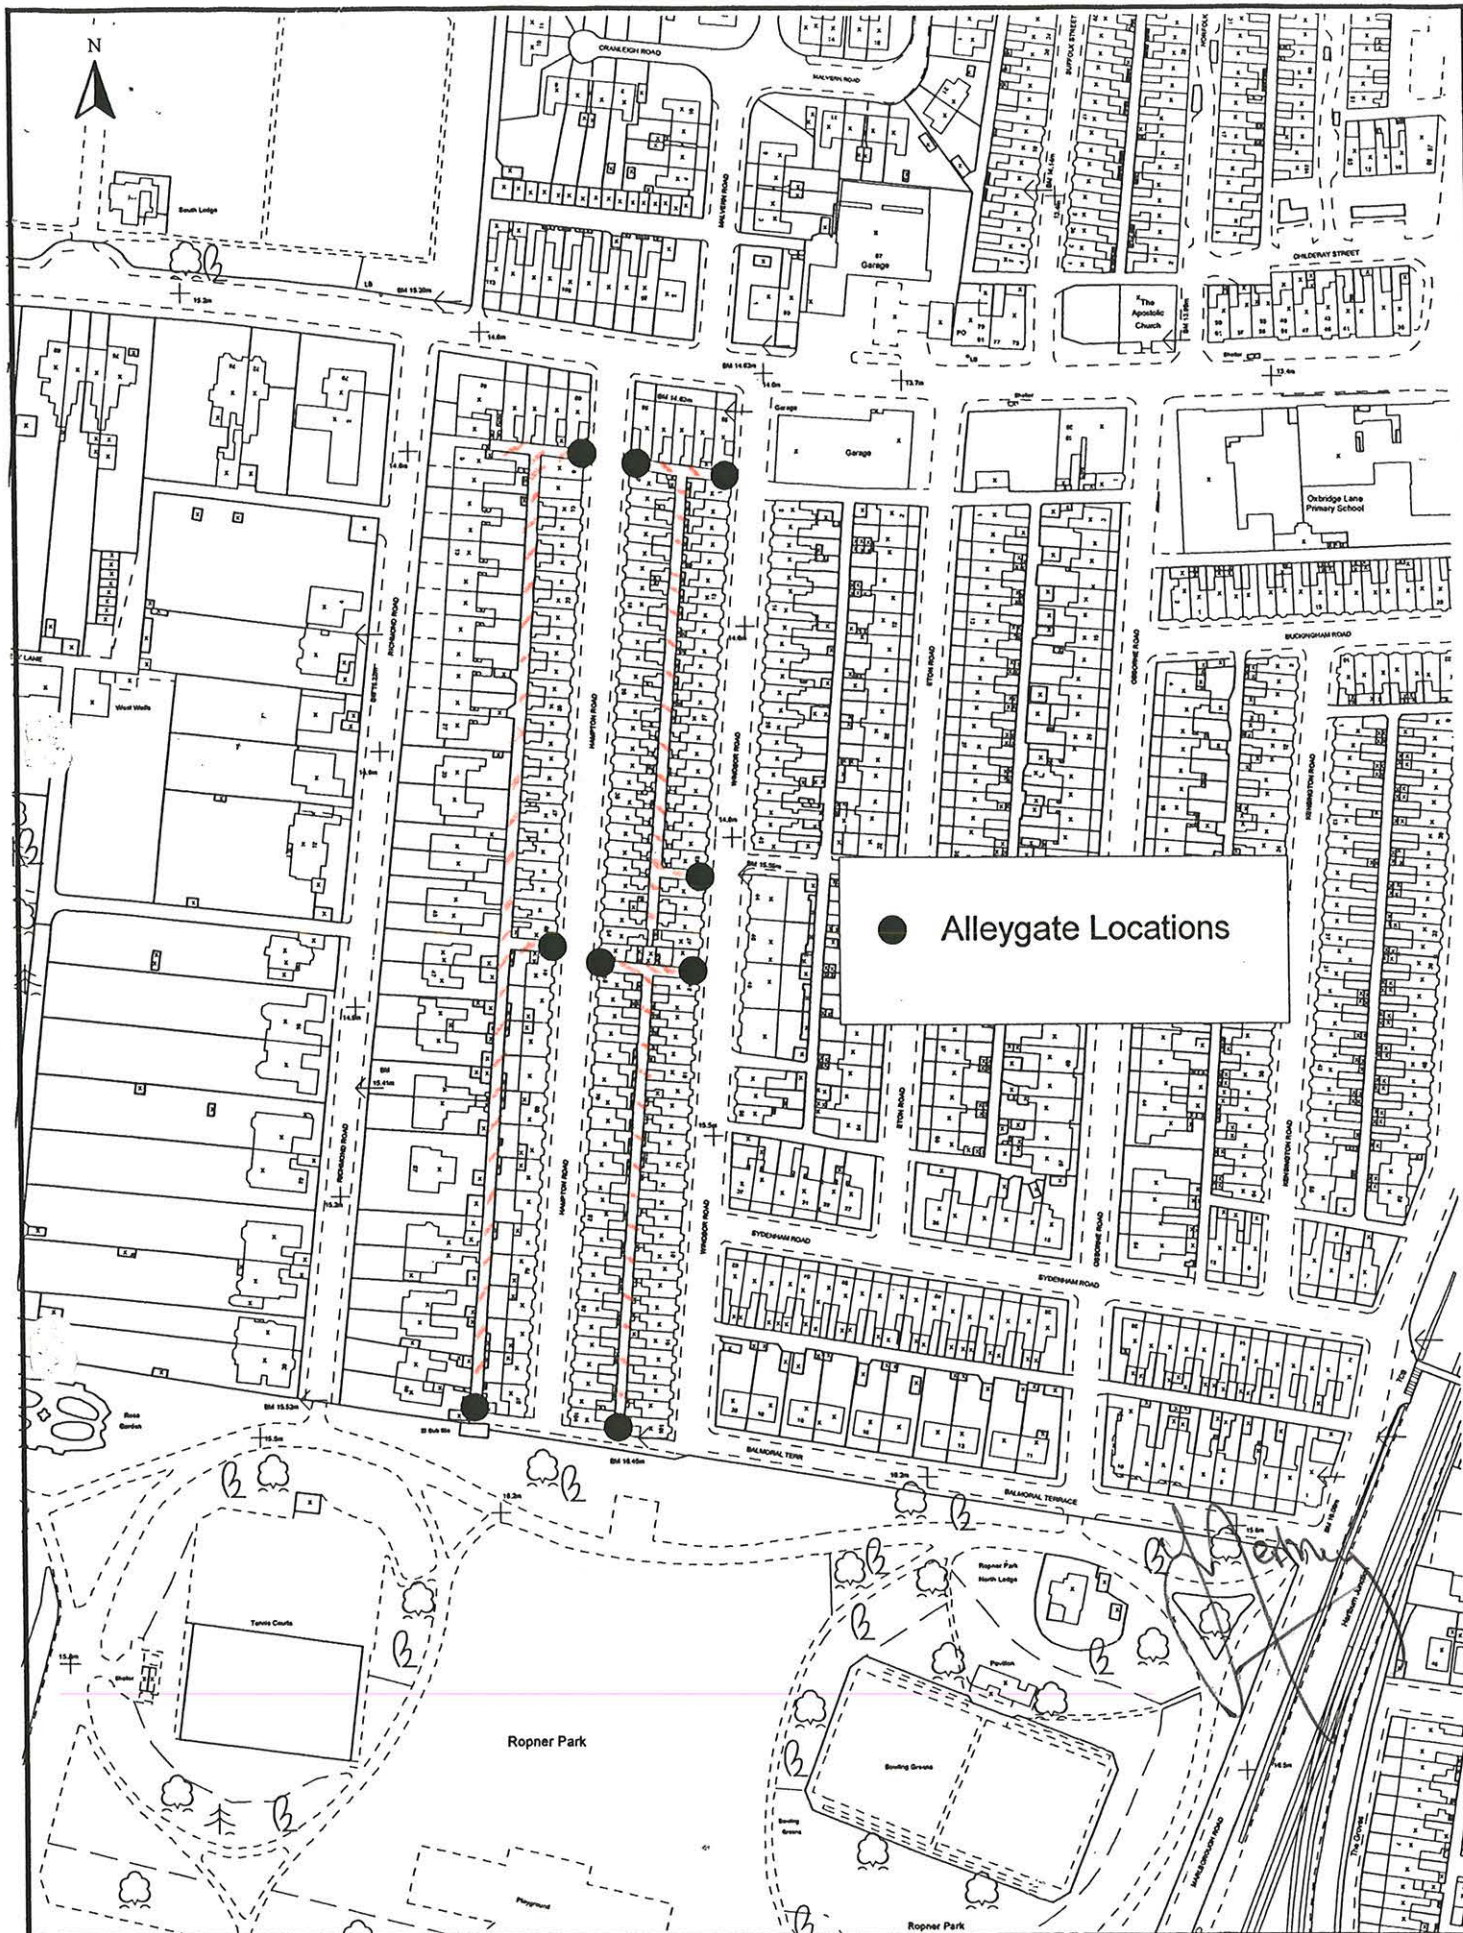

● Alleygate Locations



Stockton-on-Tees
BOROUGH COUNCIL

Development & Neighbourhood Services

Corporate Director: N Schneider
 Head of Regeneration & Economic Development: I Thompson
 P.O. Box 34, Municipal Buildings, Church Road, Stockton-on-Tees. TS18 1LE
 Telephone: (01642) 393939

This map is reproduced from Ordnance Survey material with the permission of Ordnance Survey on behalf of the Controller of Her Majesty's Stationery Office.
 © Crown copyright.
 Unauthorised reproduction infringes Crown copyright and may lead to prosecution or civil proceedings.
 Stockton-on-Tees Borough Council 100023297 2005

Title Oxbridge Alleygates

Drawing No.

October 2006

Scale 1:2124

