


Stockton High Street Concept Layout

(Not to Scale)

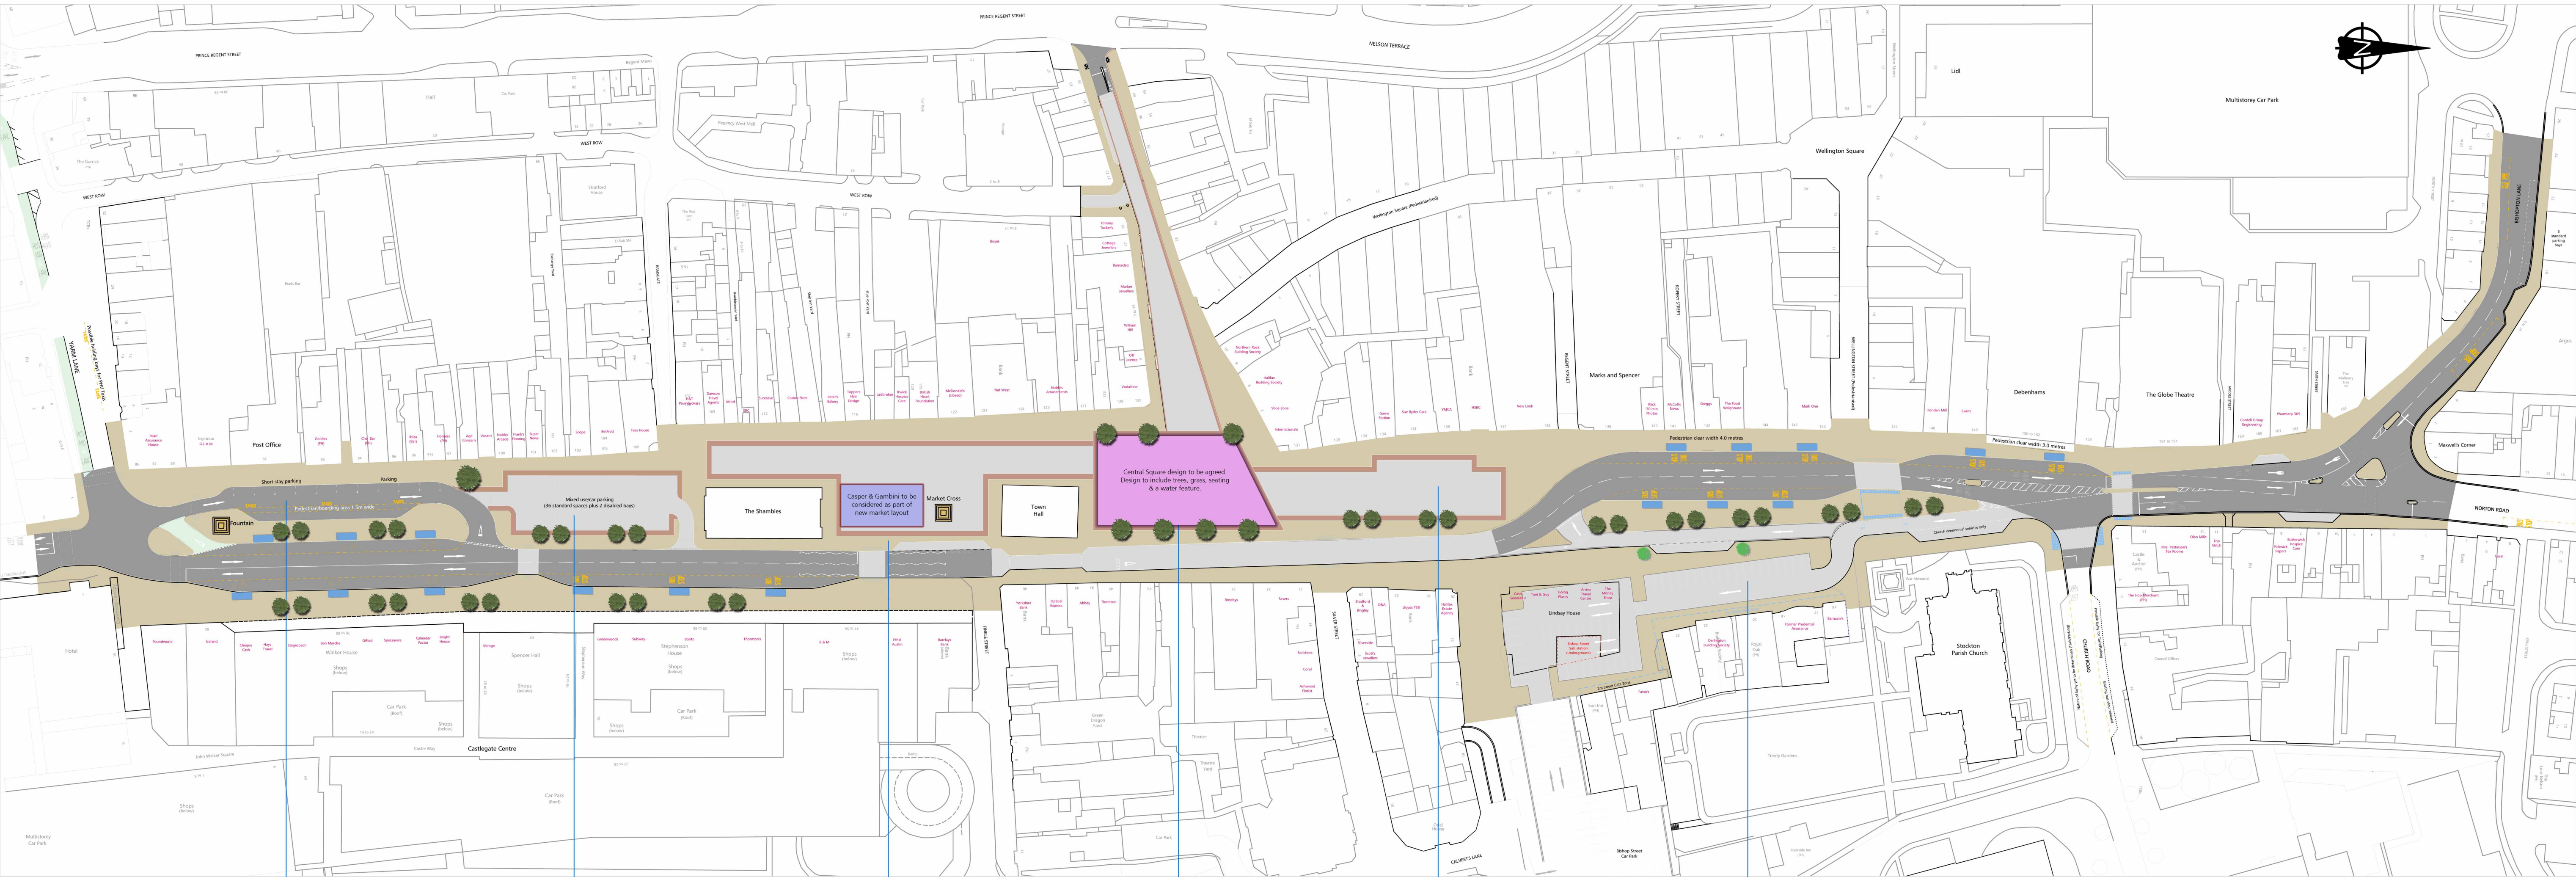

Short Stay Parking & Taxi's

Market Square / Short Stay Parking

Market Square

Central Square

Events Space

Short Stay Parking & Taxi's