

URBAN CLEARWAY
No Stopping
Except Buses
10am - 3pm
Sun 28th Sept

40

URBAN CLEARWAY
No Stopping
Except Buses


39




Unit 10b, Brunswick Industrial Estate
Brunswick Village,
Newcastle Upon Tyne NE13 7BA
Tel: 0191 2368060 Fax: 0191 2362035
andrewross@hattontraffic.co.uk

Project Details :
Stockton and Darlington Railway
200 Event
Closure of Elstob Lane on the
approaches to the bridge.
Closure of Elstob Lane/Mordon


Client: Stockton Darlington and Durham Councils
Project: Stockton and Darlington Railway 200 Event
Drawn By: Andrew Ross
Checked By: Wayne Robinson
Date: 5th June 2025
Drawing Reference No:
4007/25/215/AR25-26.1 Day 3B Ref 25 26

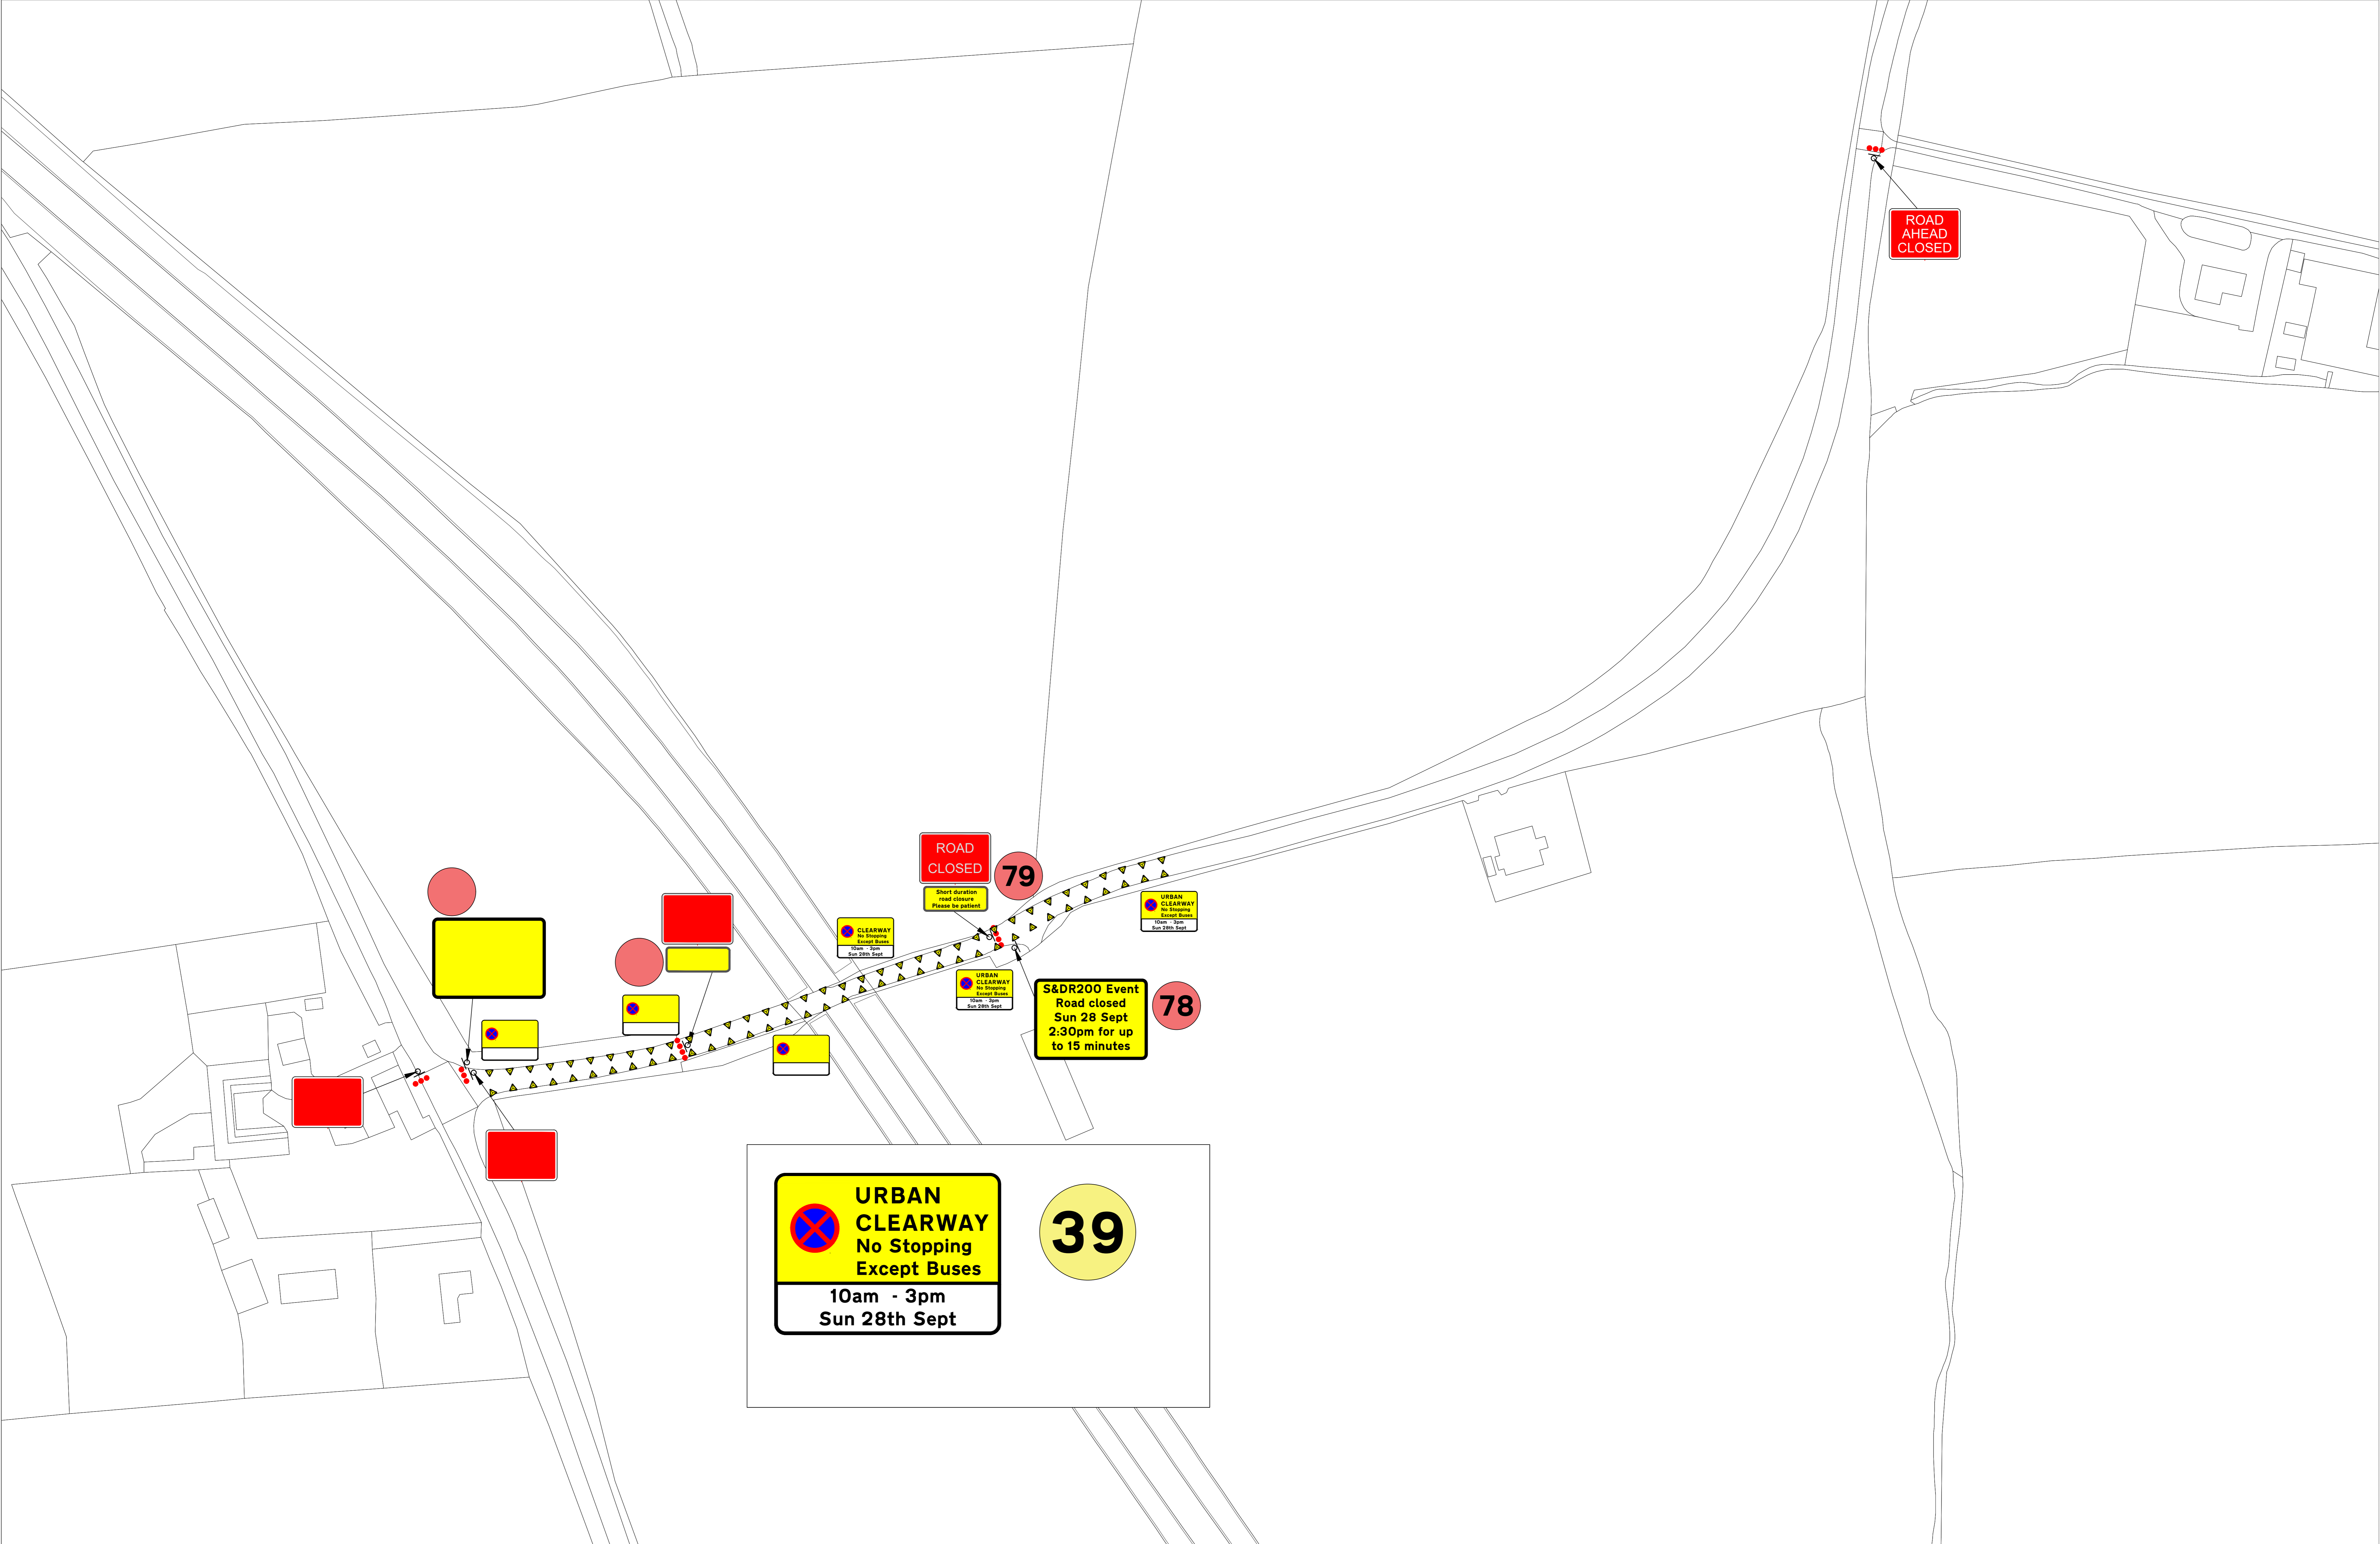



**URBAN
CLEARWAY
No Stopping
Except Buses**

**10am - 3pm
Sun 28th Sept**

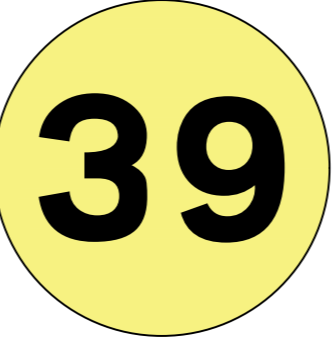

39

S&DR200 Event
Road closed
Sun 28 Sept
2:30pm for up
to 15 minutes

**ROAD
CLOSED**


**ROAD
AHEAD
CLOSED**



Unit 10b, Brunswick Industrial Estate
Brunswick Village,
Newcastle Upon Tyne NE13 7BA
Tel: 0191 2368060 Fax: 0191 2362035
andrewross@hattontraffic.co.uk

Project Details :
Stockton and Darlington Railway
200 Event
Closure of Racecourse Road on the
approaches to the bridge.

Client: Stockton Darlington and Durham Councils
Project: Stockton and Darlington Railway 200 Event
Drawn By: Andrew Ross
Checked By: Wayne Robinson
Date: 5th June 2025
Drawing Reference No:
4007/25/215/AR24.1 Day 3B Ref 24

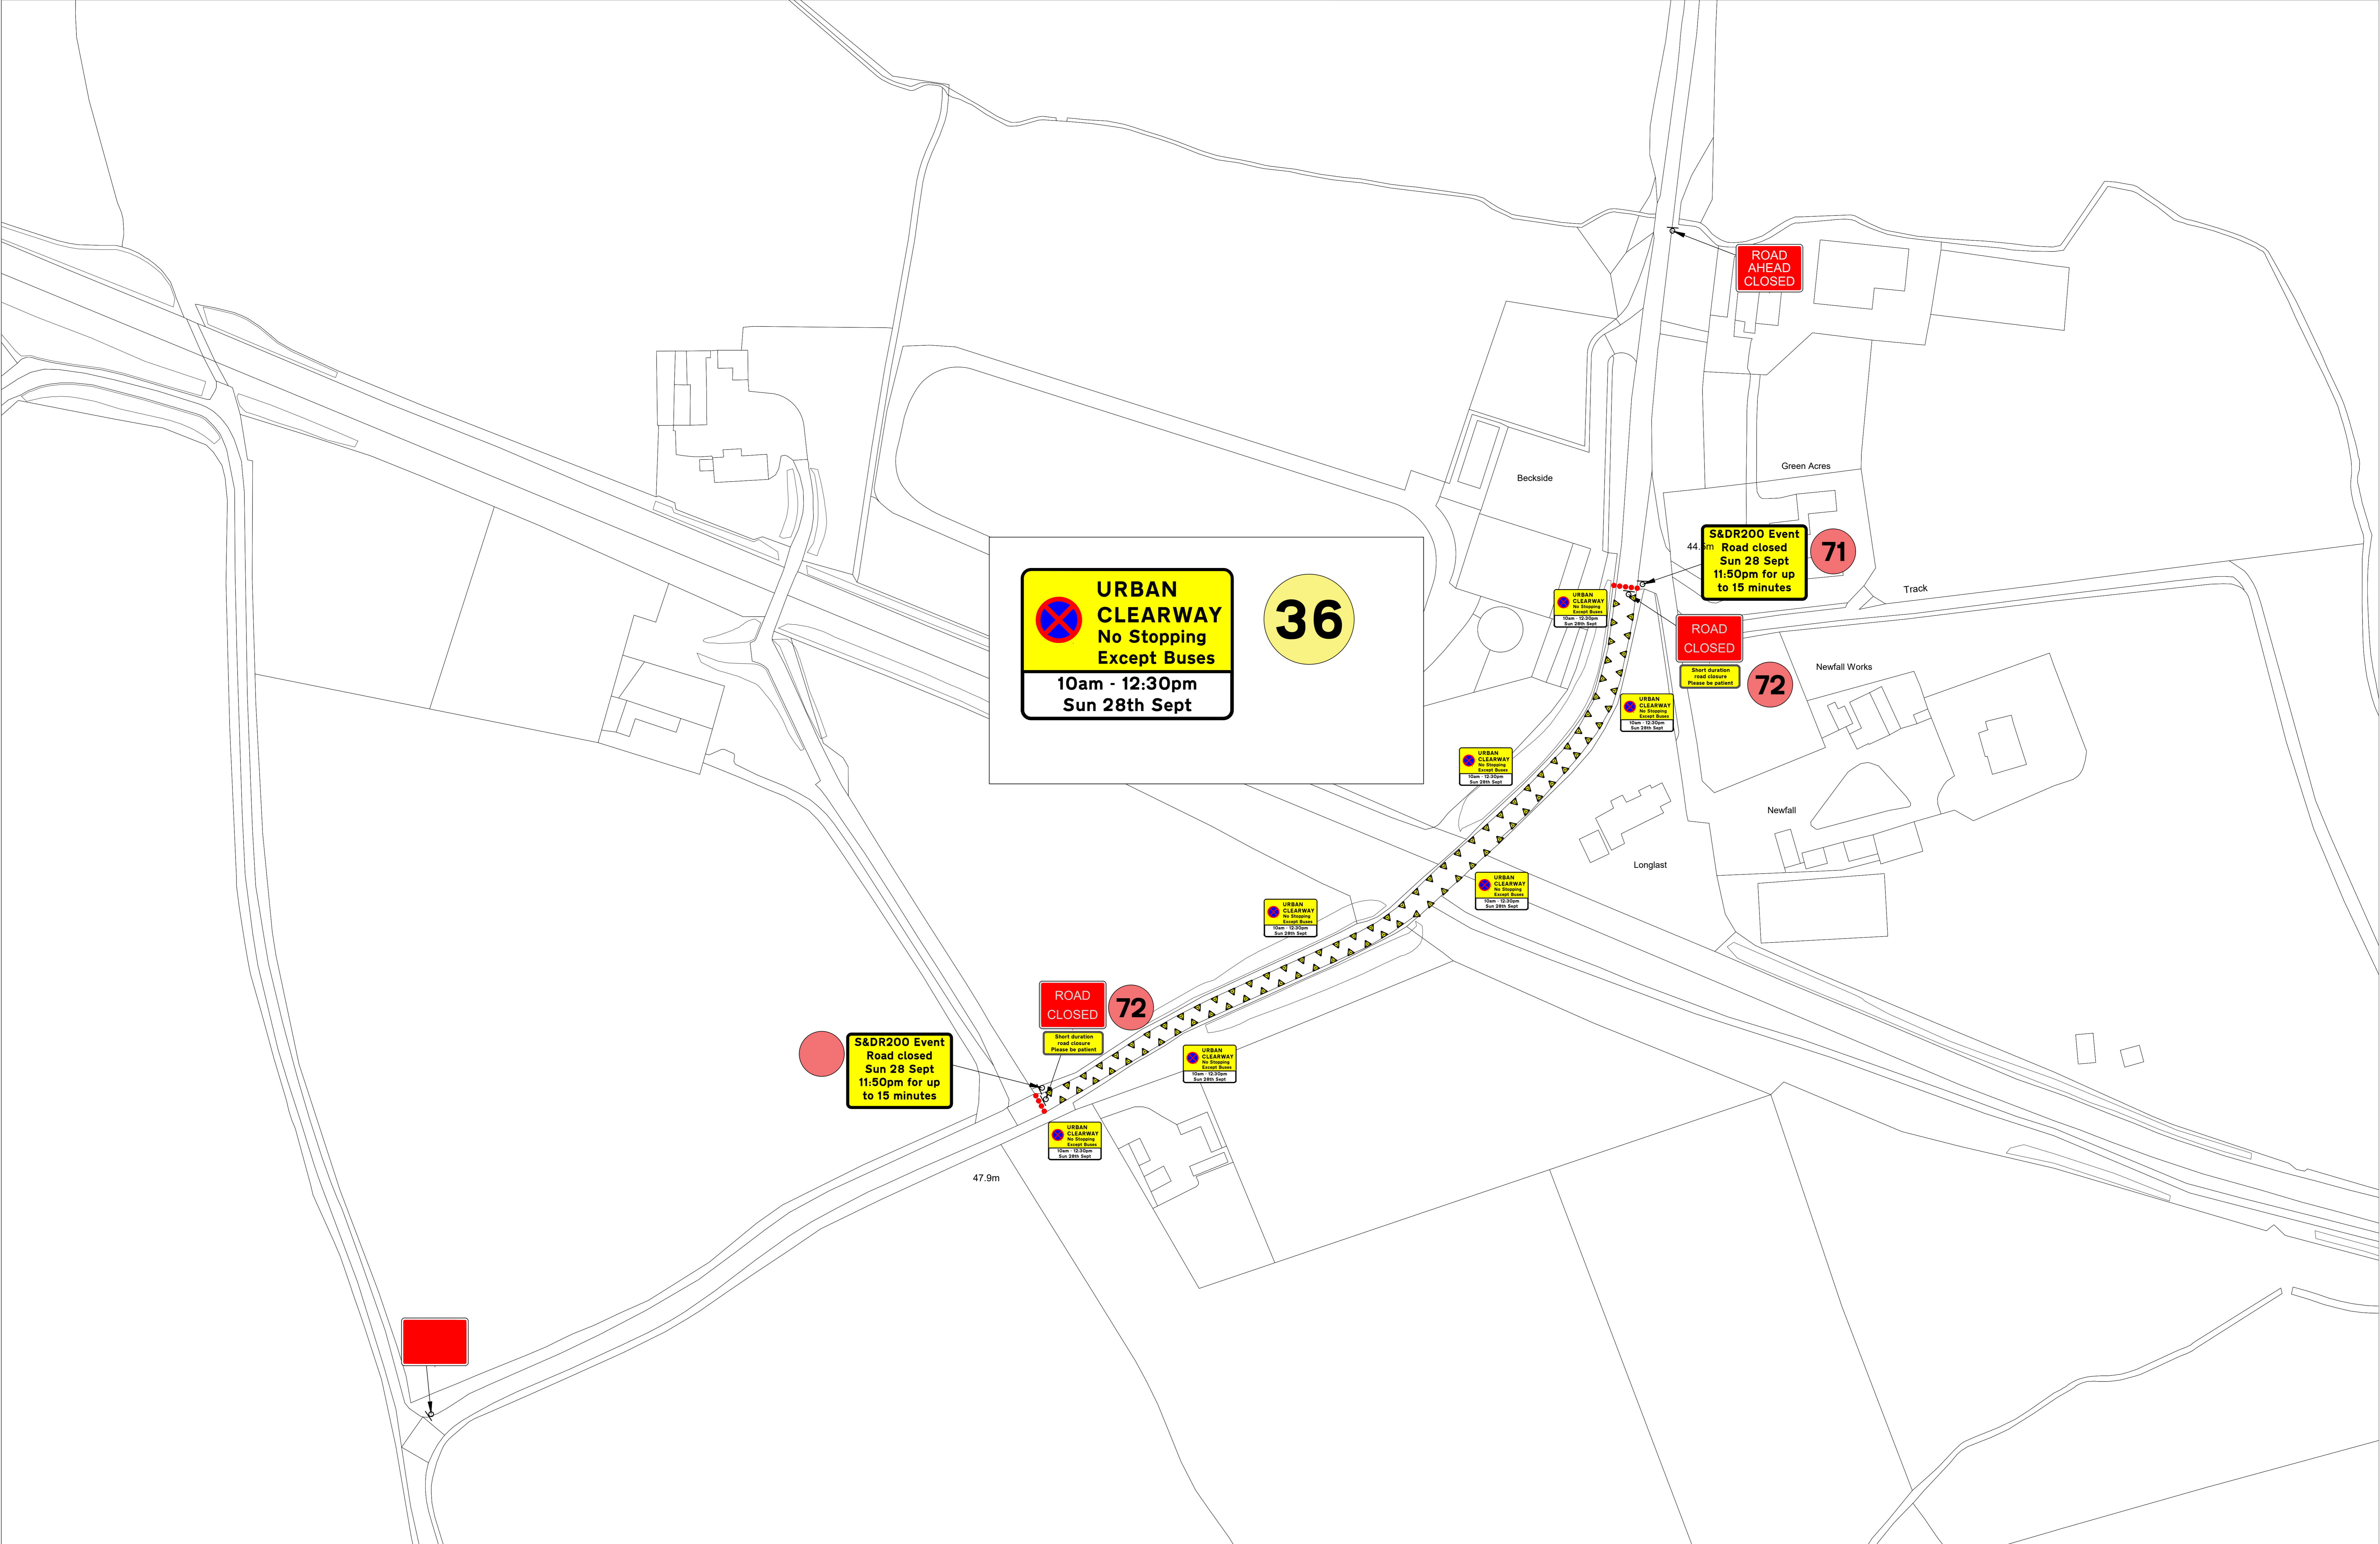

URBAN CLEARWAY
 No Stopping
 Except Buses
 10am - 12:30pm
 Sun 28th Sept

36

S&DR200 Event
 Road closed
 Sun 28 Sept
 11:50pm for up
 to 15 minutes

ROAD CLOSED
 Short duration
 road closure
 Please be patient

ROAD CLOSED
 Short duration
 road closure
 Please be patient

S&DR200 Event
 Road closed
 Sun 28 Sept
 11:50pm for up
 to 15 minutes

HATTON
 TRAFFIC MANAGEMENT
 Unit 10b, Brunswick Industrial Estate
 Brunswick Village,
 Newcastle Upon Tyne NE13 7BA
 Tel: 0191 2368060 Fax: 0191 2362035
 andrewross@hattontraffic.co.uk

Project Details :
 Stockton and Darlington Railway
 200 Event
 Closure of Thorpe Road on the
 approaches to the bridge.


Client: Stockton Darlington and Durham Councils
 Project: Stockton and Darlington Railway 200 Event
 Drawn By: Andrew Ross
 Checked By: Wayne Robinson
 Date: 5th June 2025
 Drawing Reference No:
 4007/25/215/AR12.1 Day 3B Ref 12



HATTON
TRAFFIC MANAGEMENT
Unit 10b, Brunswick Industrial Estate
Brunswick Village,
Newcastle Upon Tyne NE13 7BA
Tel: 0191 2368060 Fax: 0191 2362035
andrewross@hattontraffic.co.uk

Project Details :
Stockton and Darlington Railway
200 Event
Closure of Whitton Road and Closure
of South Street from Forest Park to
Whitton Grove.

Client: Stockton Darlington and Durham Councils
Project: Stockton and Darlington Railway 200 Event
Drawn By: Andrew Ross
Checked By: Wayne Robinson
Date: 1st July 2025
Drawing Reference No:
4007/25/215/AR16-17.2 Day 3B Ref 16 17

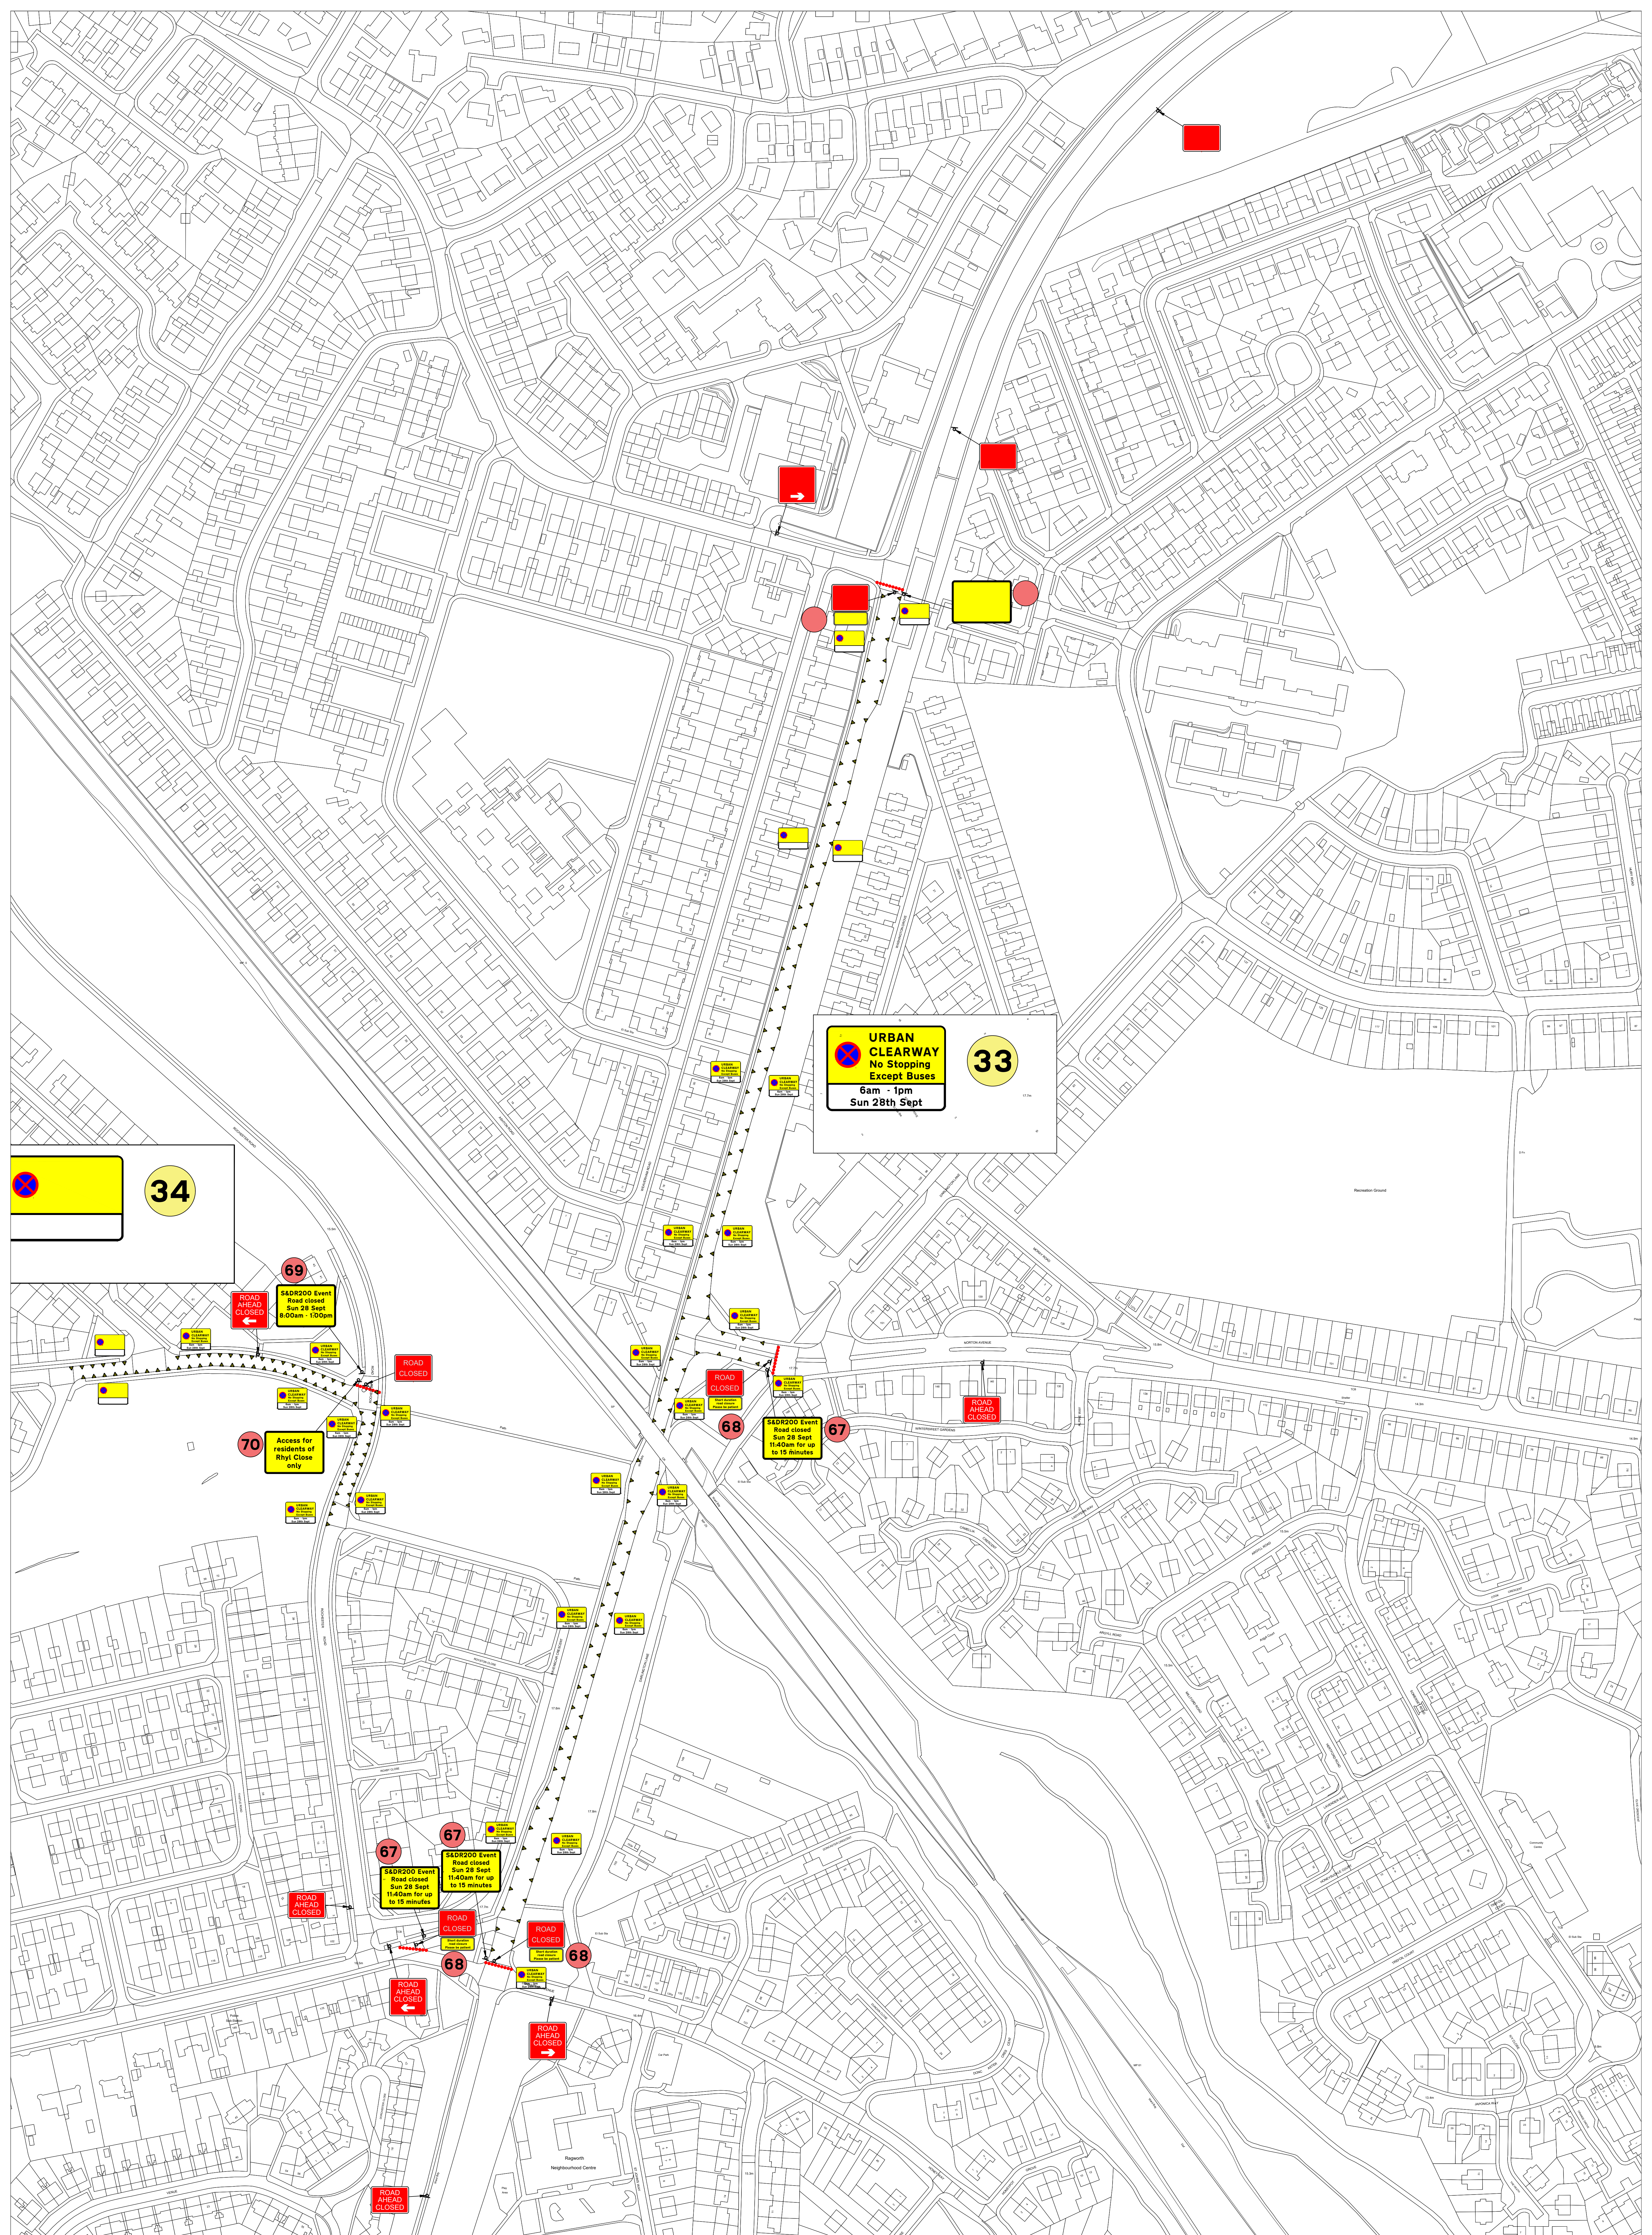

URBAN CLEARWAY
 No Stopping
 Except Buses
 6am - 1pm
 Sun 28th Sept

33

34

69
 ROAD AHEAD CLOSED
 SADR200 Event
 Road closed
 Sun 28 Sept
 8:00am - 1:00pm

70
 Access for residents of Rhyl Close only

68
 ROAD CLOSED
 SADR200 Event
 Road closed
 Sun 28 Sept
 11:40am for up to 15 minutes

67



67
 SADR200 Event
 Road closed
 Sun 28 Sept
 11:40am for up to 15 minutes

67
 SADR200 Event
 Road closed
 Sun 28 Sept
 11:40am for up to 15 minutes

68

68

This document is the intellectual and physical property of Hatton Traffic Management Limited. The prior approval of the author. Forwarding to third parties or use without the prior approval of the author is prohibited. Unauthorised reproduction or use may constitute a criminal offence. Hatton Traffic Management Limited reserve the right to seek reparation for any loss or damage caused by the use of this document. Use of digital mapping is by kind permission of Ordnance Survey Crown Copyright © Under the contractors use scheme. Information, Unauthorised disclosure, copying or editing is prohibited. Information contained within is exempt from sharing under 54(2) of the Freedom of Information Act.

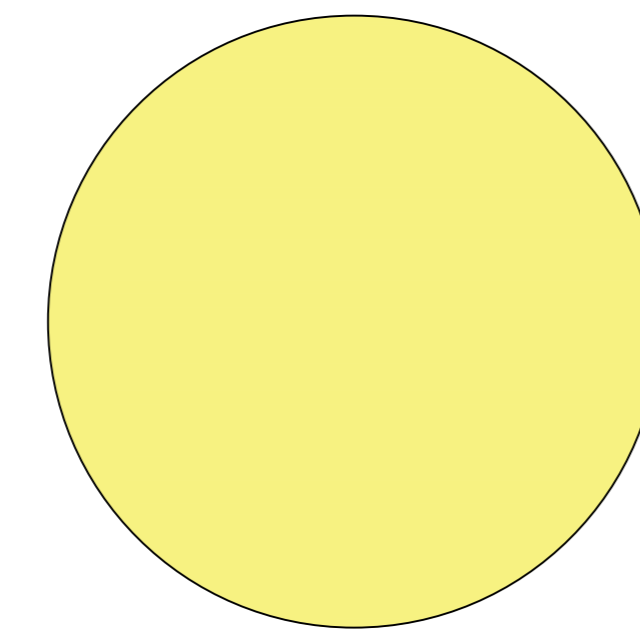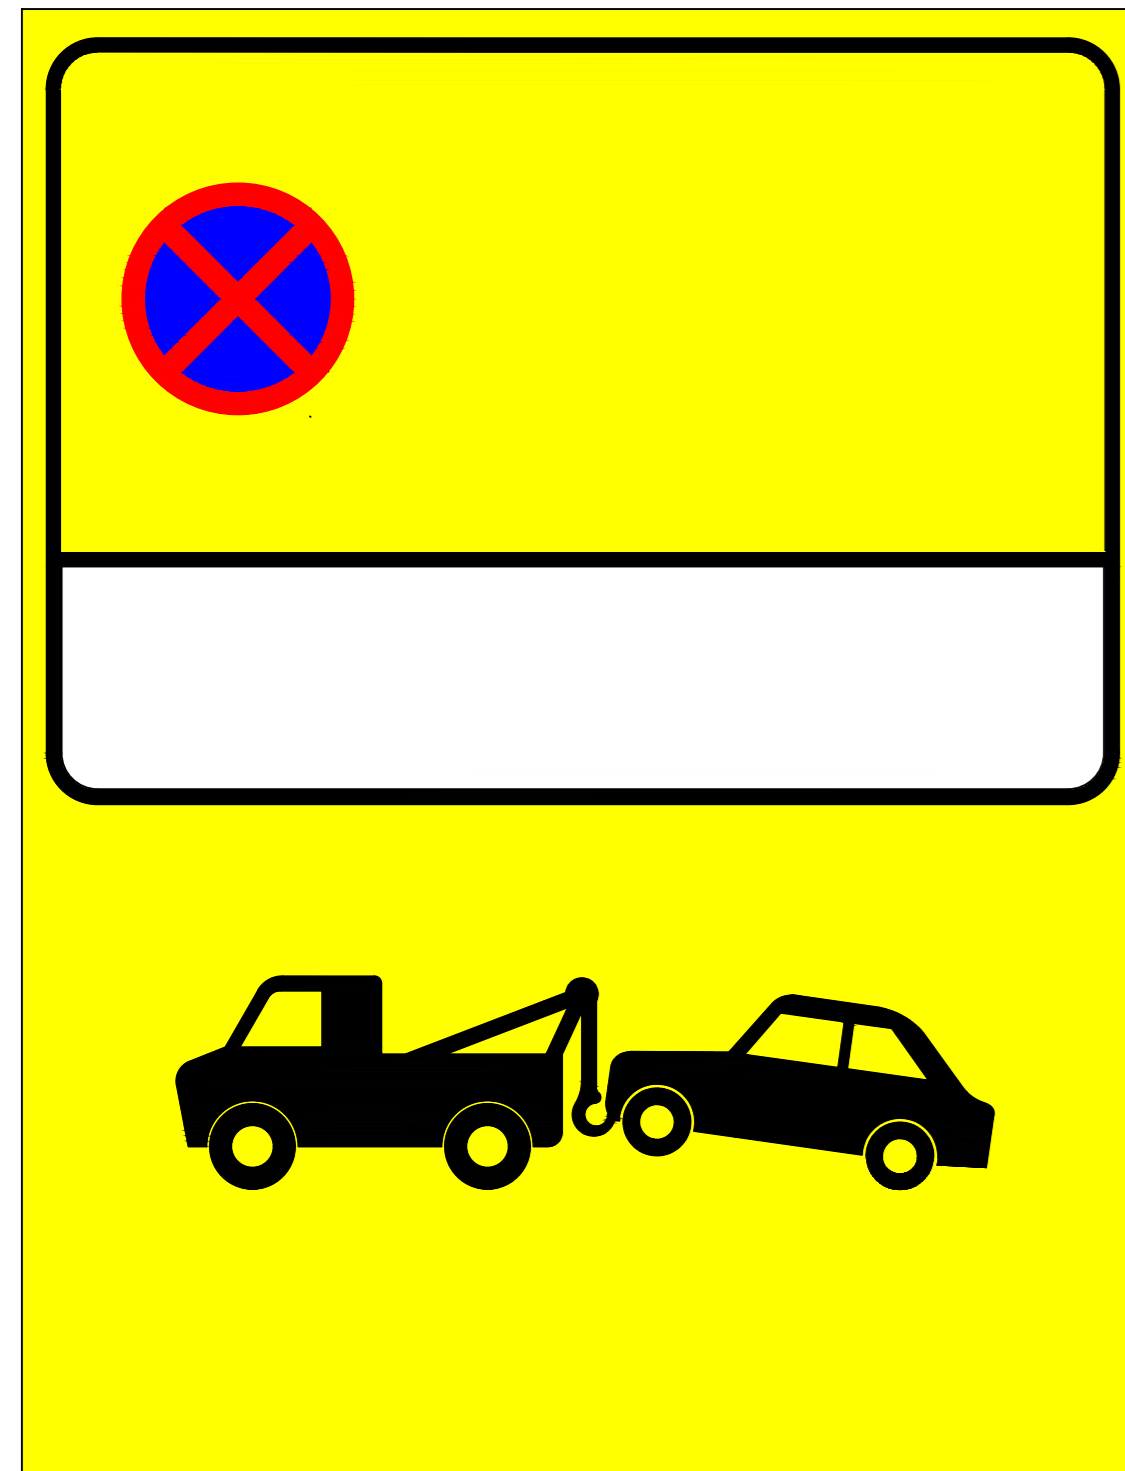

URBAN CLEARWAY
No Stopping
6am - 12:30pm
Sun 28th Sept
TOW AWAY ZONE
VEHICLES WILL BE REMOVED

URBAN CLEARWAY
No Stopping
6am - 12:30pm
Sun 28th Sept
TOW AWAY ZONE
VEHICLES WILL BE REMOVED

URBAN CLEARWAY
No Stopping
6am - 12:30pm
Sun 28th Sept
TOW AWAY ZONE
VEHICLES WILL BE REMOVED

URBAN CLEARWAY
No Stopping
6am - 12:30pm
Sun 28th Sept
TOW AWAY ZONE
VEHICLES WILL BE REMOVED

URBAN CLEARWAY
No Stopping
6am - 12:30pm
Sun 28th Sept
TOW AWAY ZONE
VEHICLES WILL BE REMOVED

URBAN CLEARWAY
No Stopping
6am - 12:30pm
Sun 28th Sept
TOW AWAY ZONE
VEHICLES WILL BE REMOVED

URBAN CLEARWAY
No Stopping
6am - 12:30pm
Sun 28th Sept
TOW AWAY ZONE
VEHICLES WILL BE REMOVED

URBAN CLEARWAY
No Stopping
6am - 12:30pm
Sun 28th Sept
TOW AWAY ZONE
VEHICLES WILL BE REMOVED

URBAN CLEARWAY
No Stopping
6am - 12:30pm
Sun 28th Sept
TOW AWAY ZONE
VEHICLES WILL BE REMOVED

HATTON
TRAFFIC MANAGEMENT

Unit 10b, Brunswick Industrial Estate
Brunswick Village,
Newcastle Upon Tyne NE13 7BA
Tel: 0191 2368060 Fax: 0191 2362035
andrewross@hattontraffic.co.uk

Project Details :

Stockton and Darlington Railway
200 Event
Enforced clearway and tow away
facility of Blakeston Lane approaches

Client: Stockton Darlington and Durham Councils

Project: Stockton and Darlington Railway 200 Event


Drawn By: Andrew Ross

Checked By: Wayne Robinson

Date: 5th June 2025

Drawing Reference No.


4007/25/215/AR08.1 Day 3B Ref 8

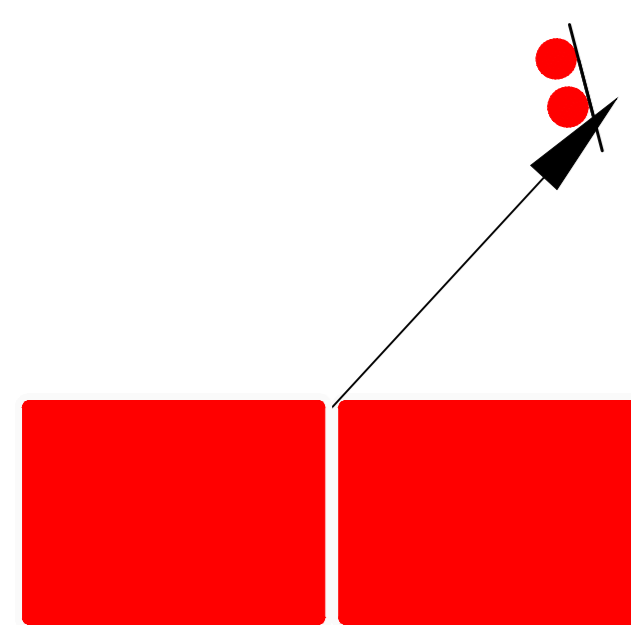

HATTON
TRAFFIC MANAGEMENT
Unit 10b, Brunswick Industrial Estate
Brunswick Village,
Newcastle Upon Tyne NE13 7BA
Tel: 0191 2368060 Fax: 0191 2362035
andrewross@hattontraffic.co.uk

Project Details :
Stockton and Darlington Railway
200 Event
Junction Road - Close the footpaths
on the road bridge

Client: Stockton Darlington and Durham Councils
Project: Stockton and Darlington Railway 200 Event
Drawn By: Andrew Ross
Checked By: Wayne Robinson
Date: 1st July 2025
Drawing Reference No:
4007/25/215/AR07, 2 Day 3B Ref 7

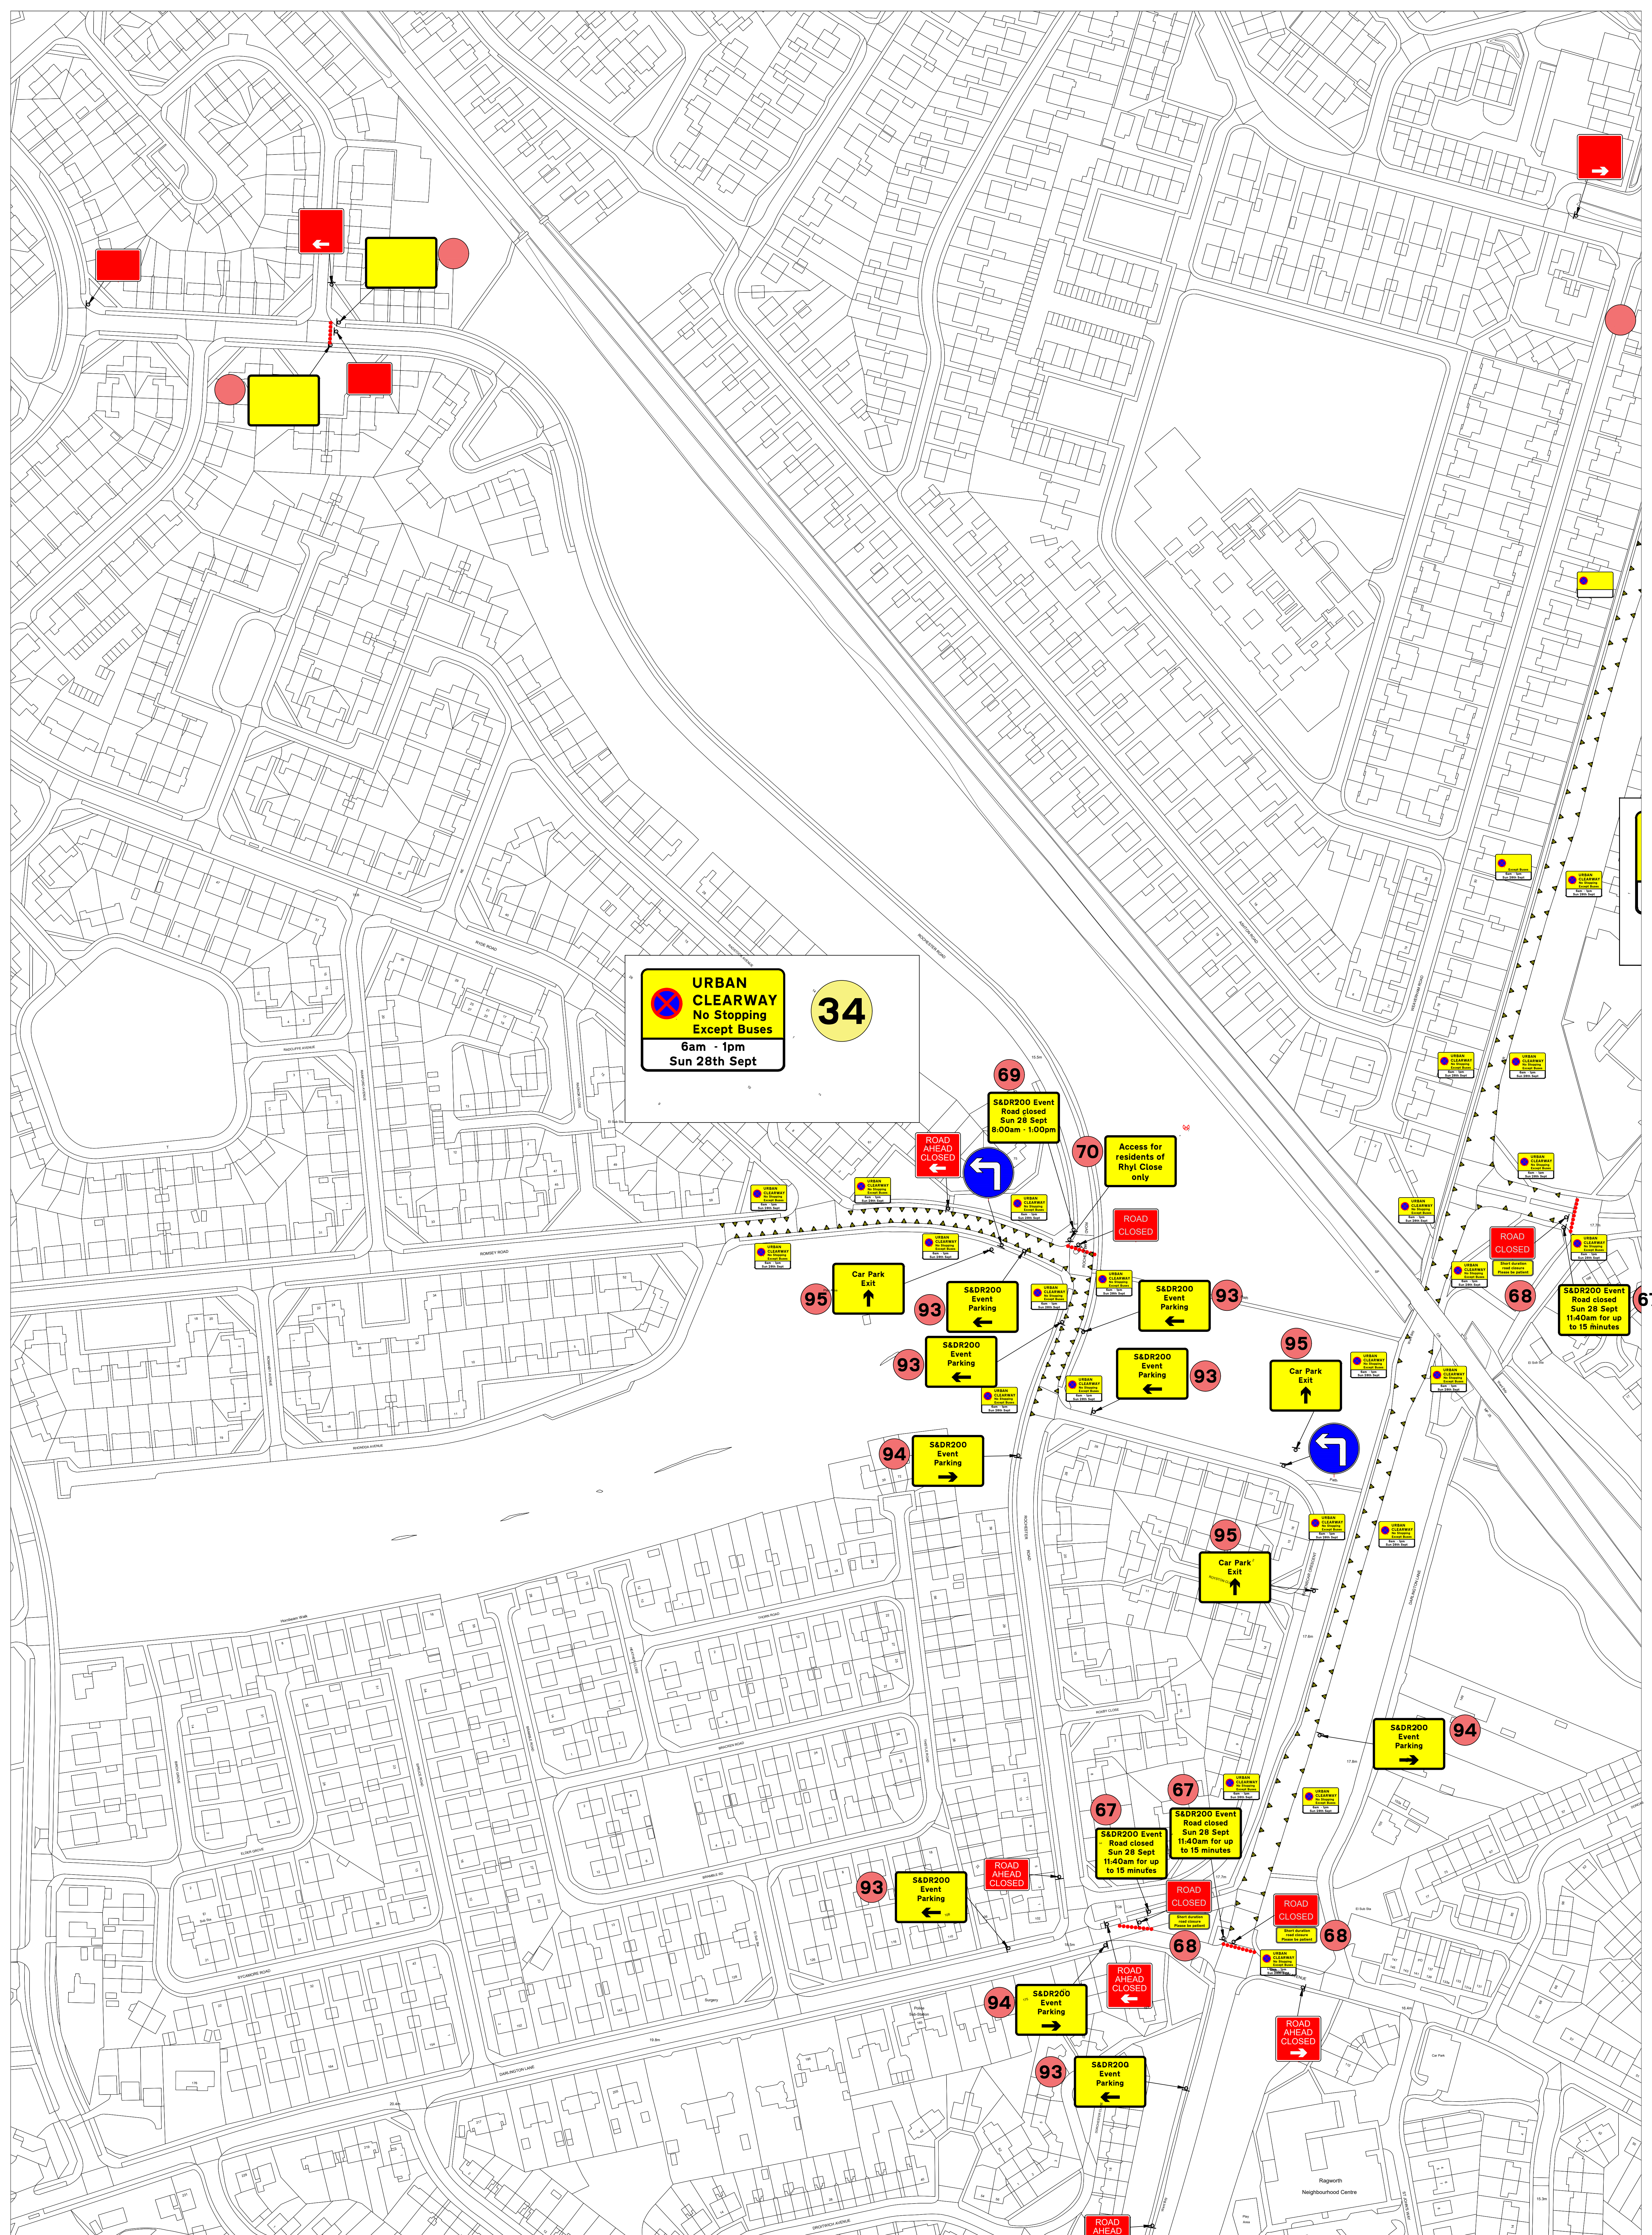


This document is the intellectual and physical property of Hatton Traffic Management Limited. The prior approval of the author. Forwarding to third parties or use without the prior approval of the author is prohibited. Unauthorised reproduction or use may constitute a criminal offence. Hatton Traffic Management Limited reserve the right to seek reparation for any loss or damage caused by the use of this document. Use of digital mapping is by kind permission of Ordnance Survey Crown Copyright © Under the contractors use scheme. Information, Unauthorised disclosure, copying or editing is prohibited. Information contained within is exempt from sharing under 54(2) of the Freedom of Information Act.

HATTON
TRAFFIC MANAGEMENT
Unit 10b, Brunswick Industrial Estate
Brunswick Village,
Newcastle Upon Tyne NE13 7BA
Tel: 0191 2368060 Fax: 0191 2362035
andrewross@hattontraffic.co.uk

Project Details:
Stockton and Darlington Railway
200 Event
Road closure of Rochester Road
between Rosthwaite Avenue and
Romsey Road access to Rhyll Close.

Client: Stockton Darlington and Durham Councils
Project: Stockton and Darlington Railway 200 Event
Drawn By: Andrew Ross
Checked By: Wayne Robinson
Date: 18th July 2025
Drawing Reference No.: 4007/25/215/AR05.2 Day 3B Ref 5

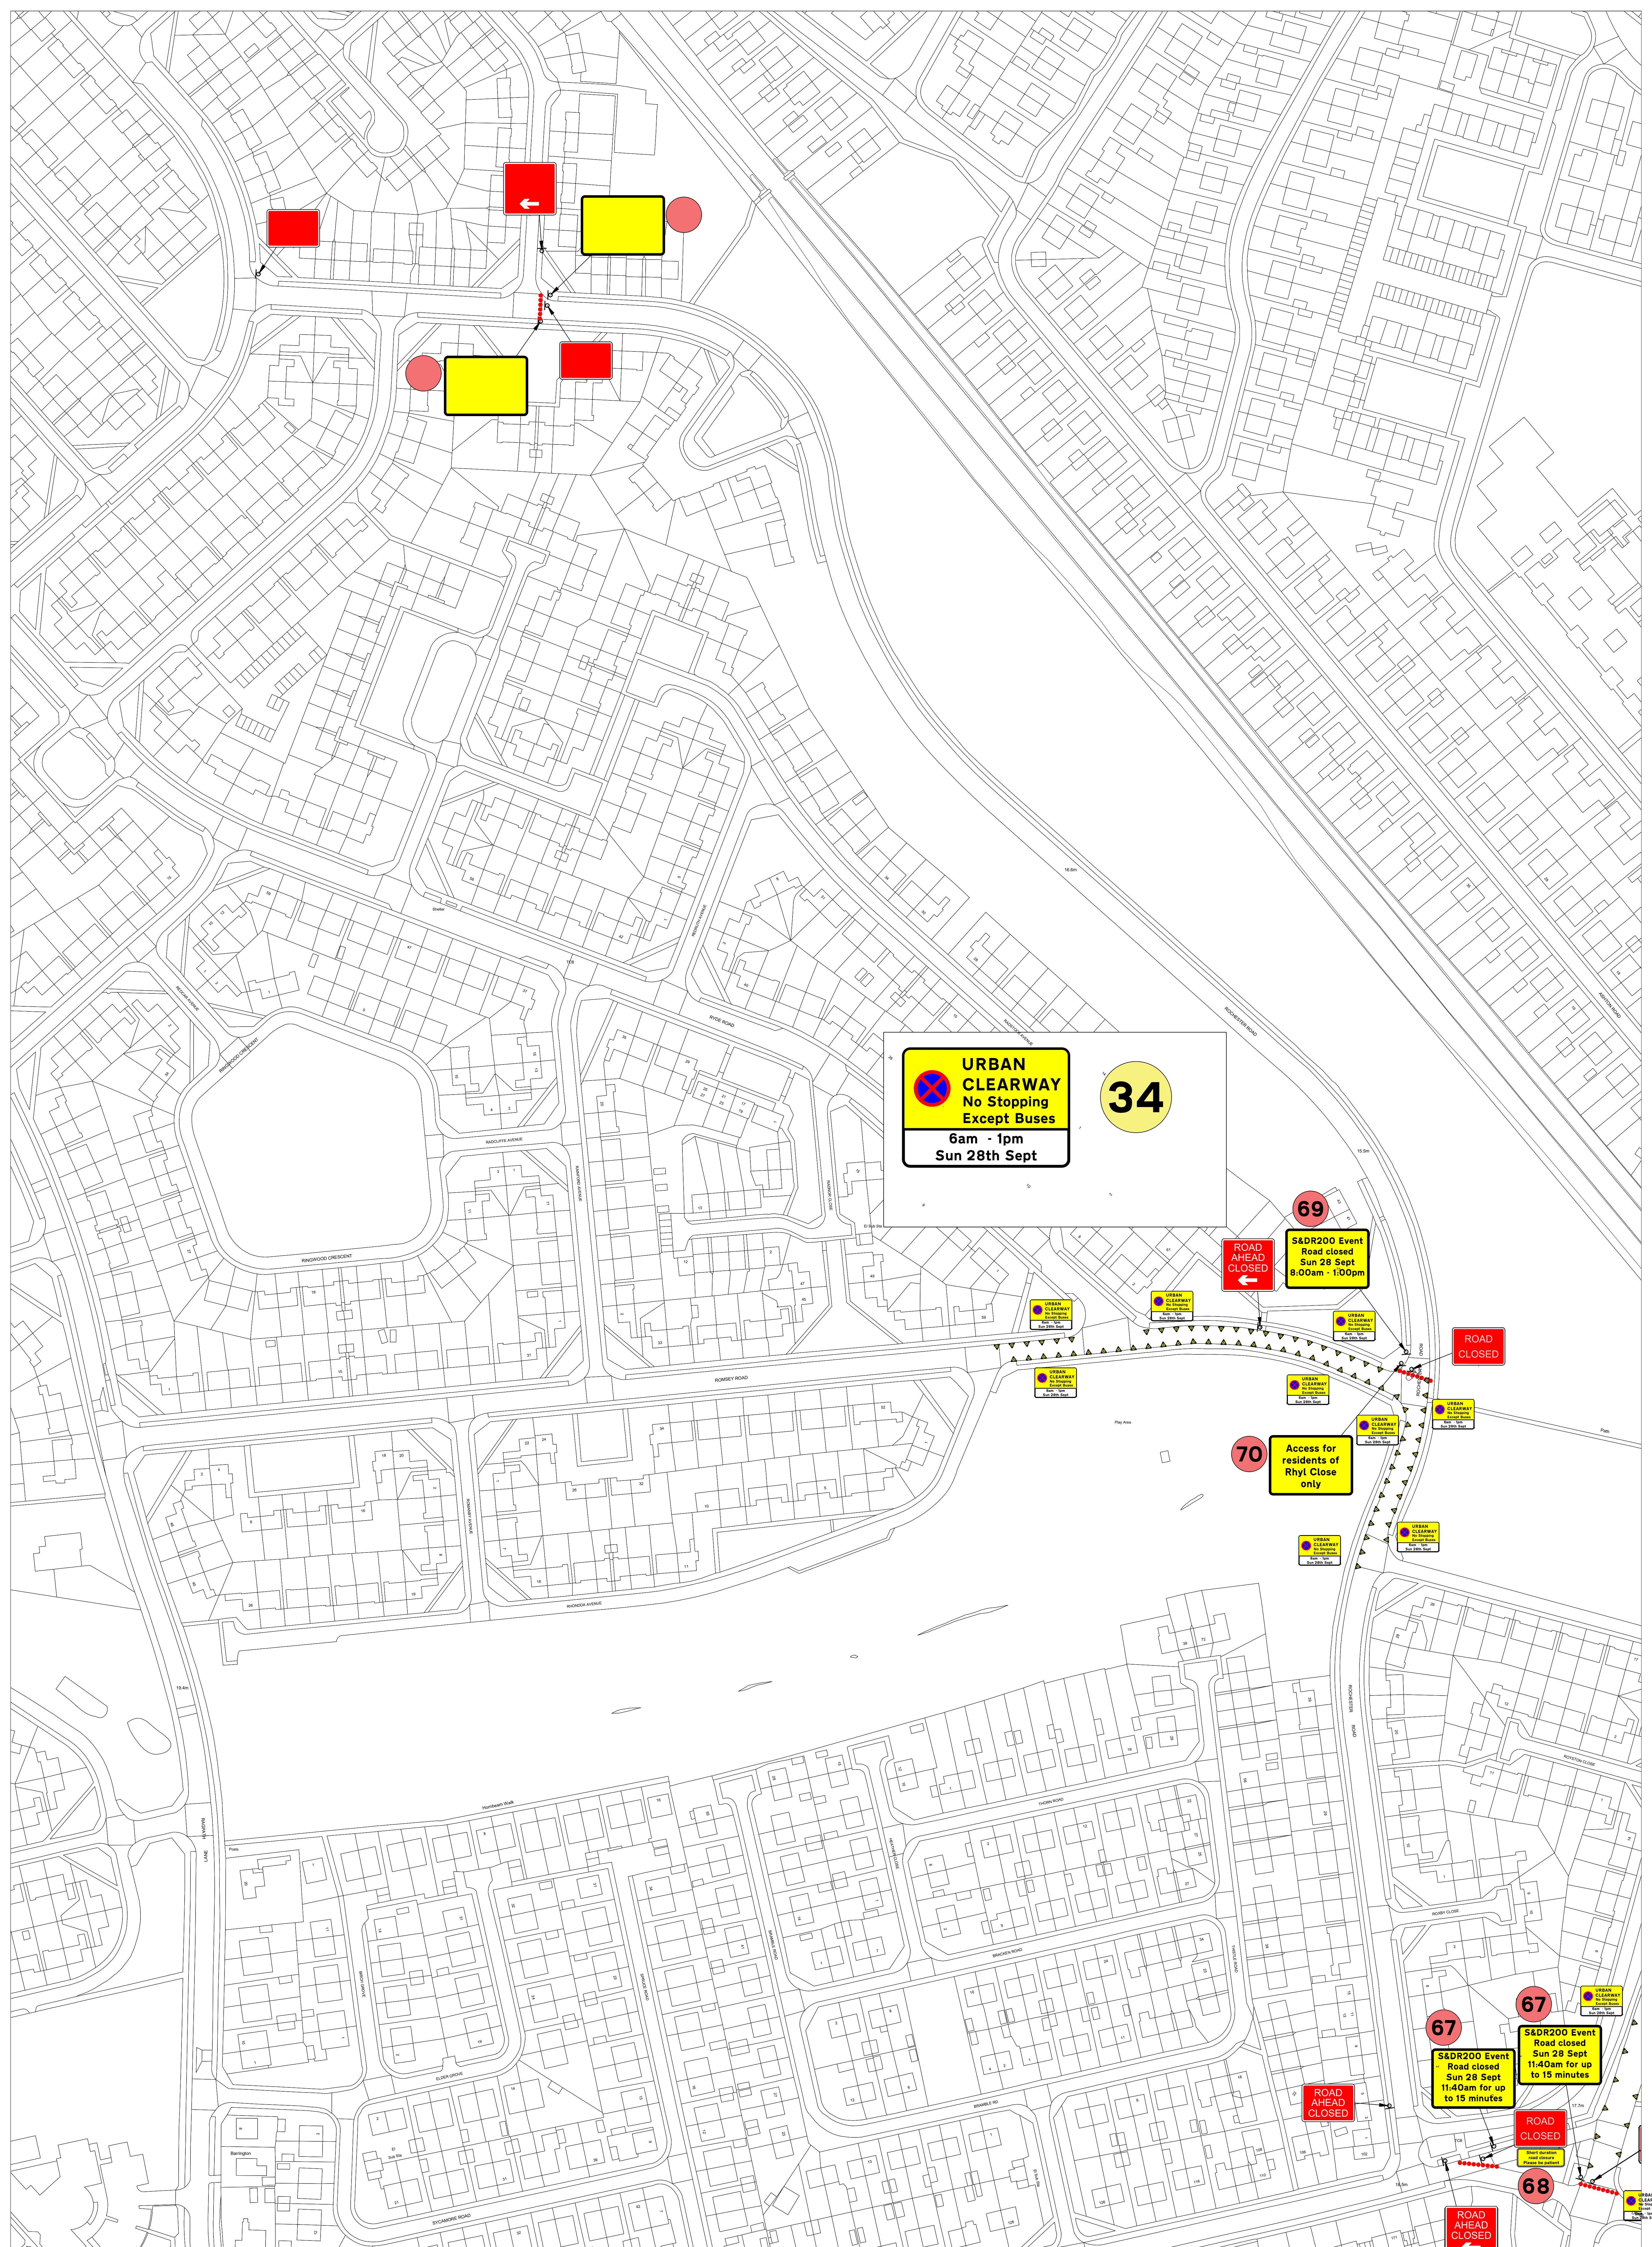

URBAN CLEARWAY
 No Stopping
 Except Buses
 6am - 1pm
 Sun 28th Sept

34

69
ROAD AHEAD CLOSED
S&DR200 Event
 Road closed
 Sun 28 Sept
 8:00am - 1:00pm

70
Access for residents of Rhyll Close only


67
ROAD AHEAD CLOSED
S&DR200 Event
 Road closed
 Sun 28 Sept
 11:40am for up to 15 minutes

67
ROAD CLOSED
S&DR200 Event
 Road closed
 Sun 28 Sept
 11:40am for up to 15 minutes

ROAD AHEAD CLOSED

68
ROAD AHEAD CLOSED

ROAD AHEAD CLOSED

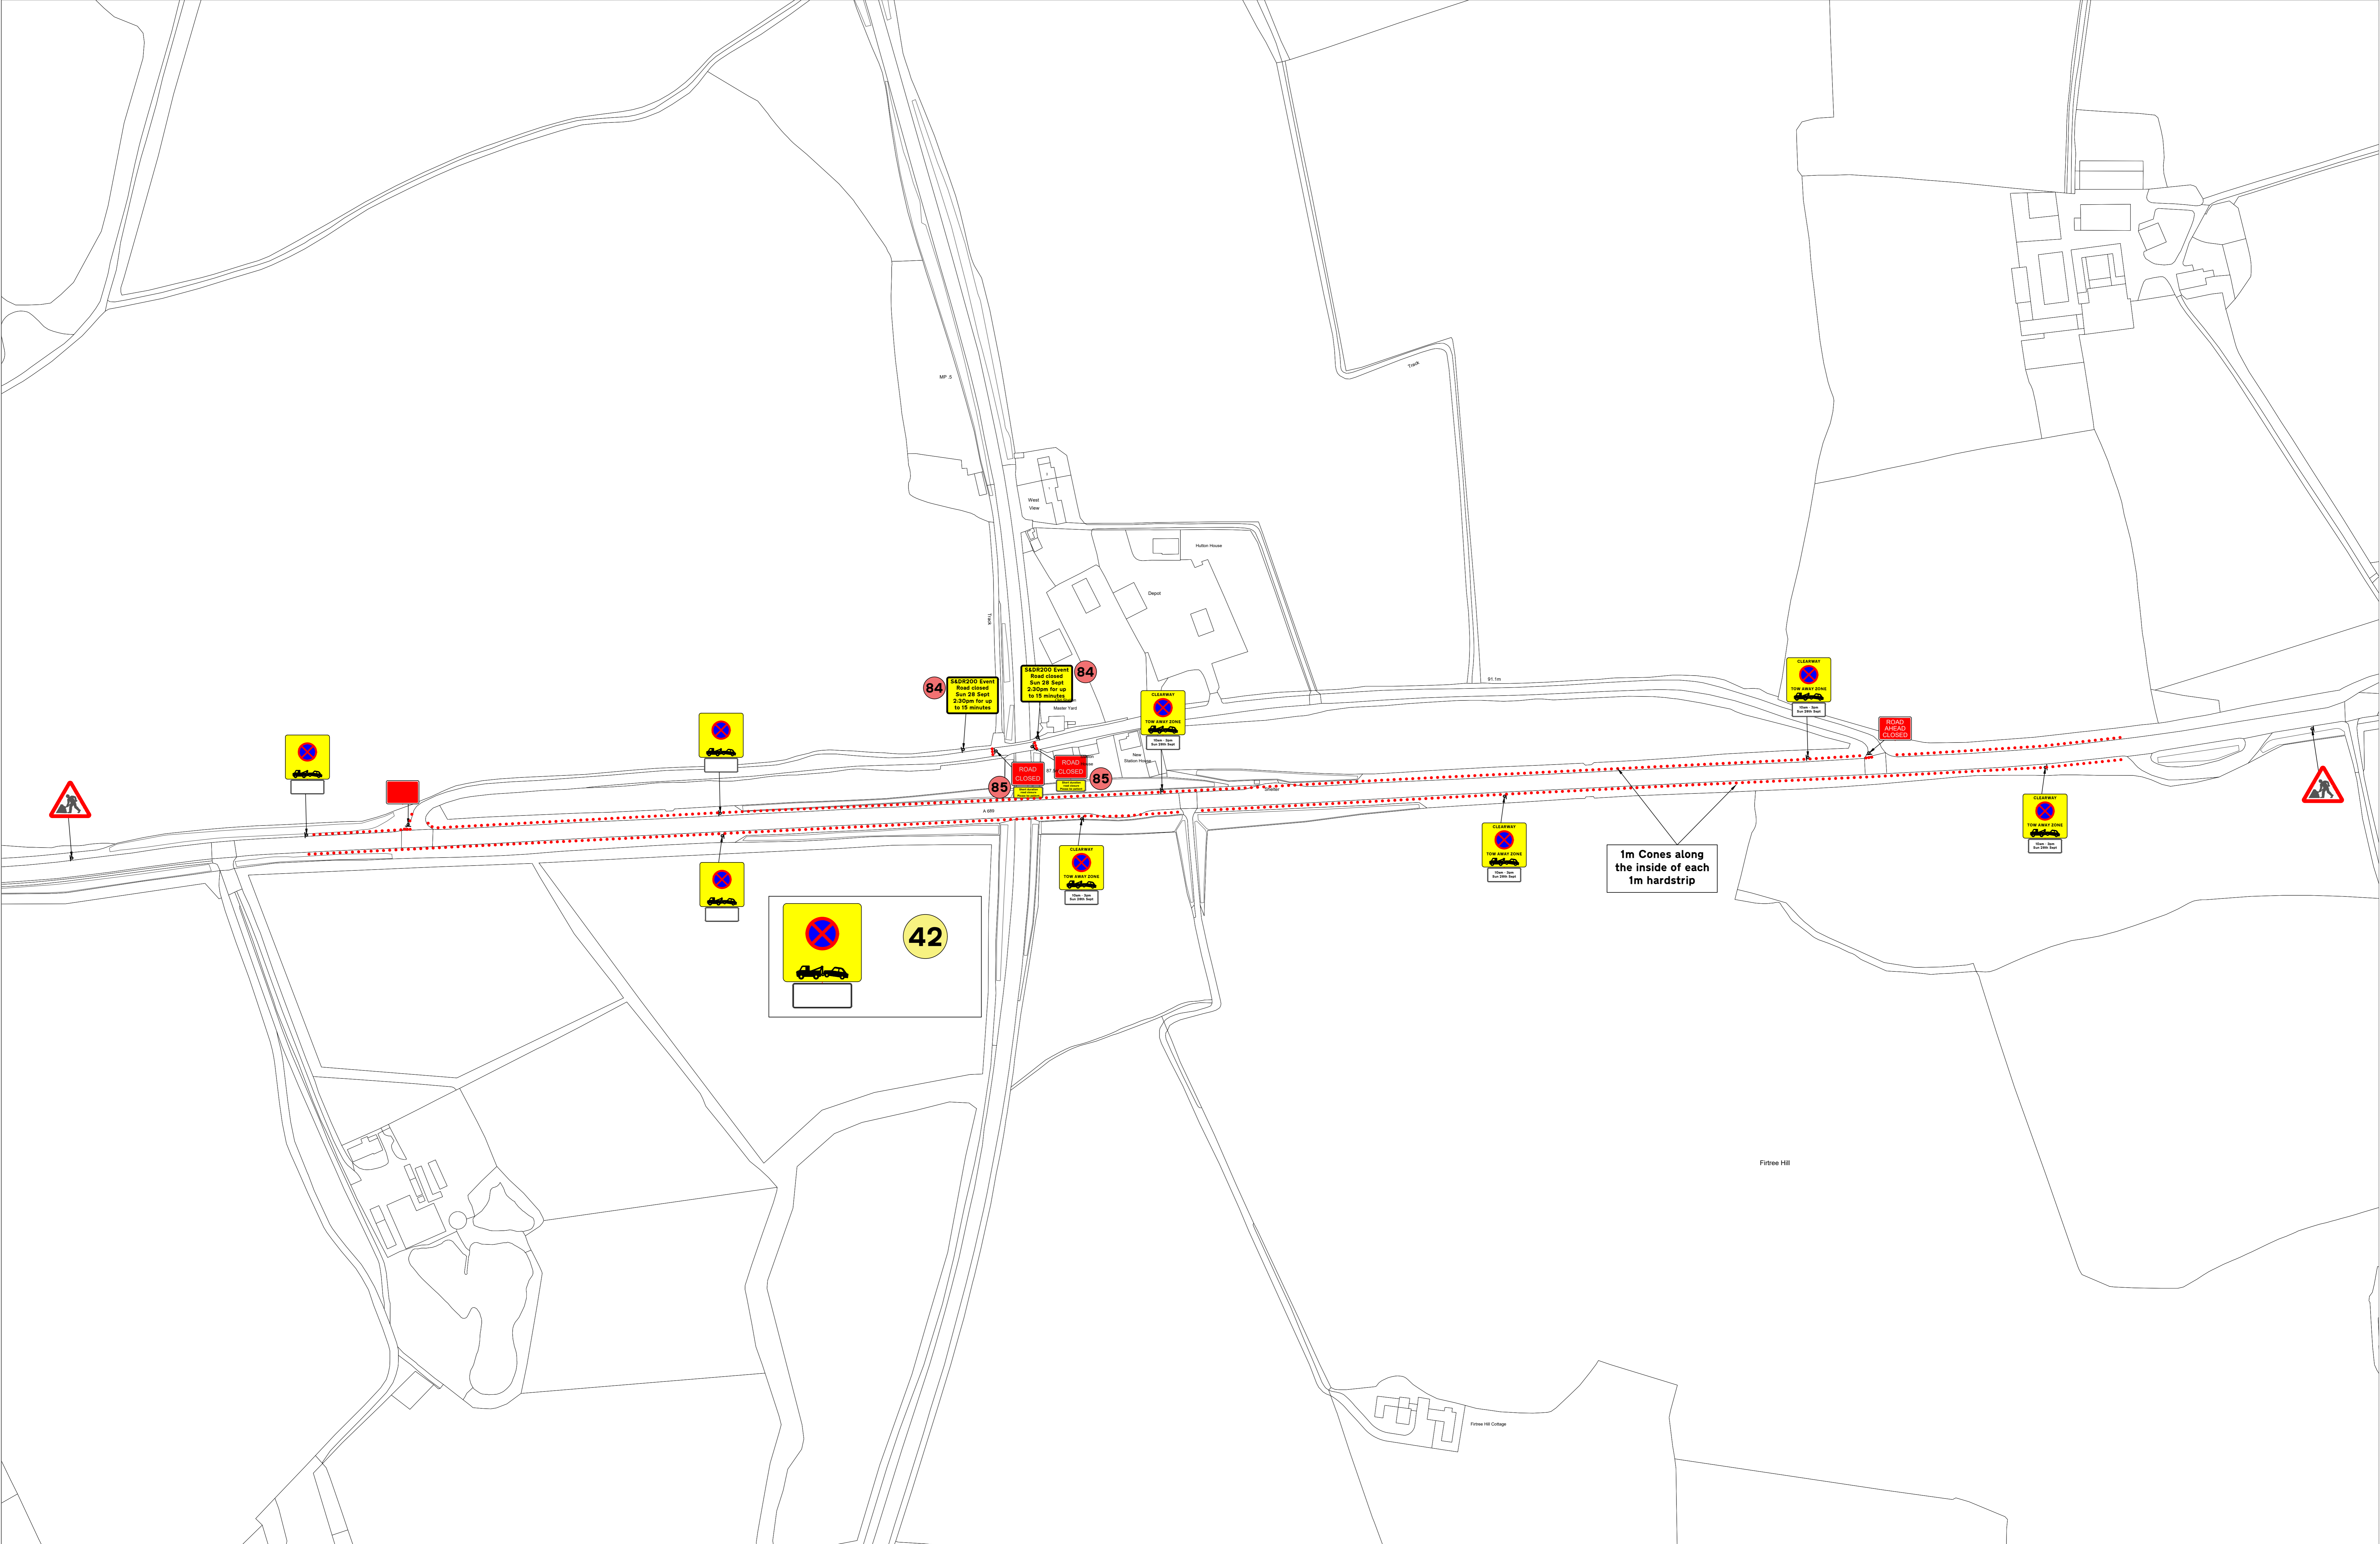

HATTON
 TRAFFIC MANAGEMENT
 Unit 10b, Brunswick Industrial Estate
 Brunswick Village,
 Newcastle Upon Tyne NE13 7BA
 Tel: 0191 2368060 Fax: 0191 2362035
 andrewross@hattontraffic.co.uk

Project Details :
 Stockton and Darlington Railway
 200 Event
 Enforced clearway on approaches to
 A689 Road Bridge over the Rail Track.

Client: Stockton Darlington and Durham Councils
Project: Stockton and Darlington Railway 200 Event
Drawn By: Andrew Ross
Checked By: Wayne Robinson
Date: 5th June 2025
Drawing Reference No:
 4007/25/215/AR29.1 Day 3B Ref 29